



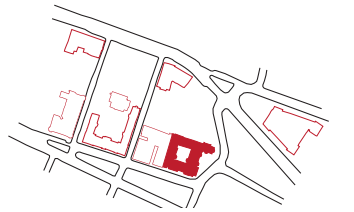


DRAFT

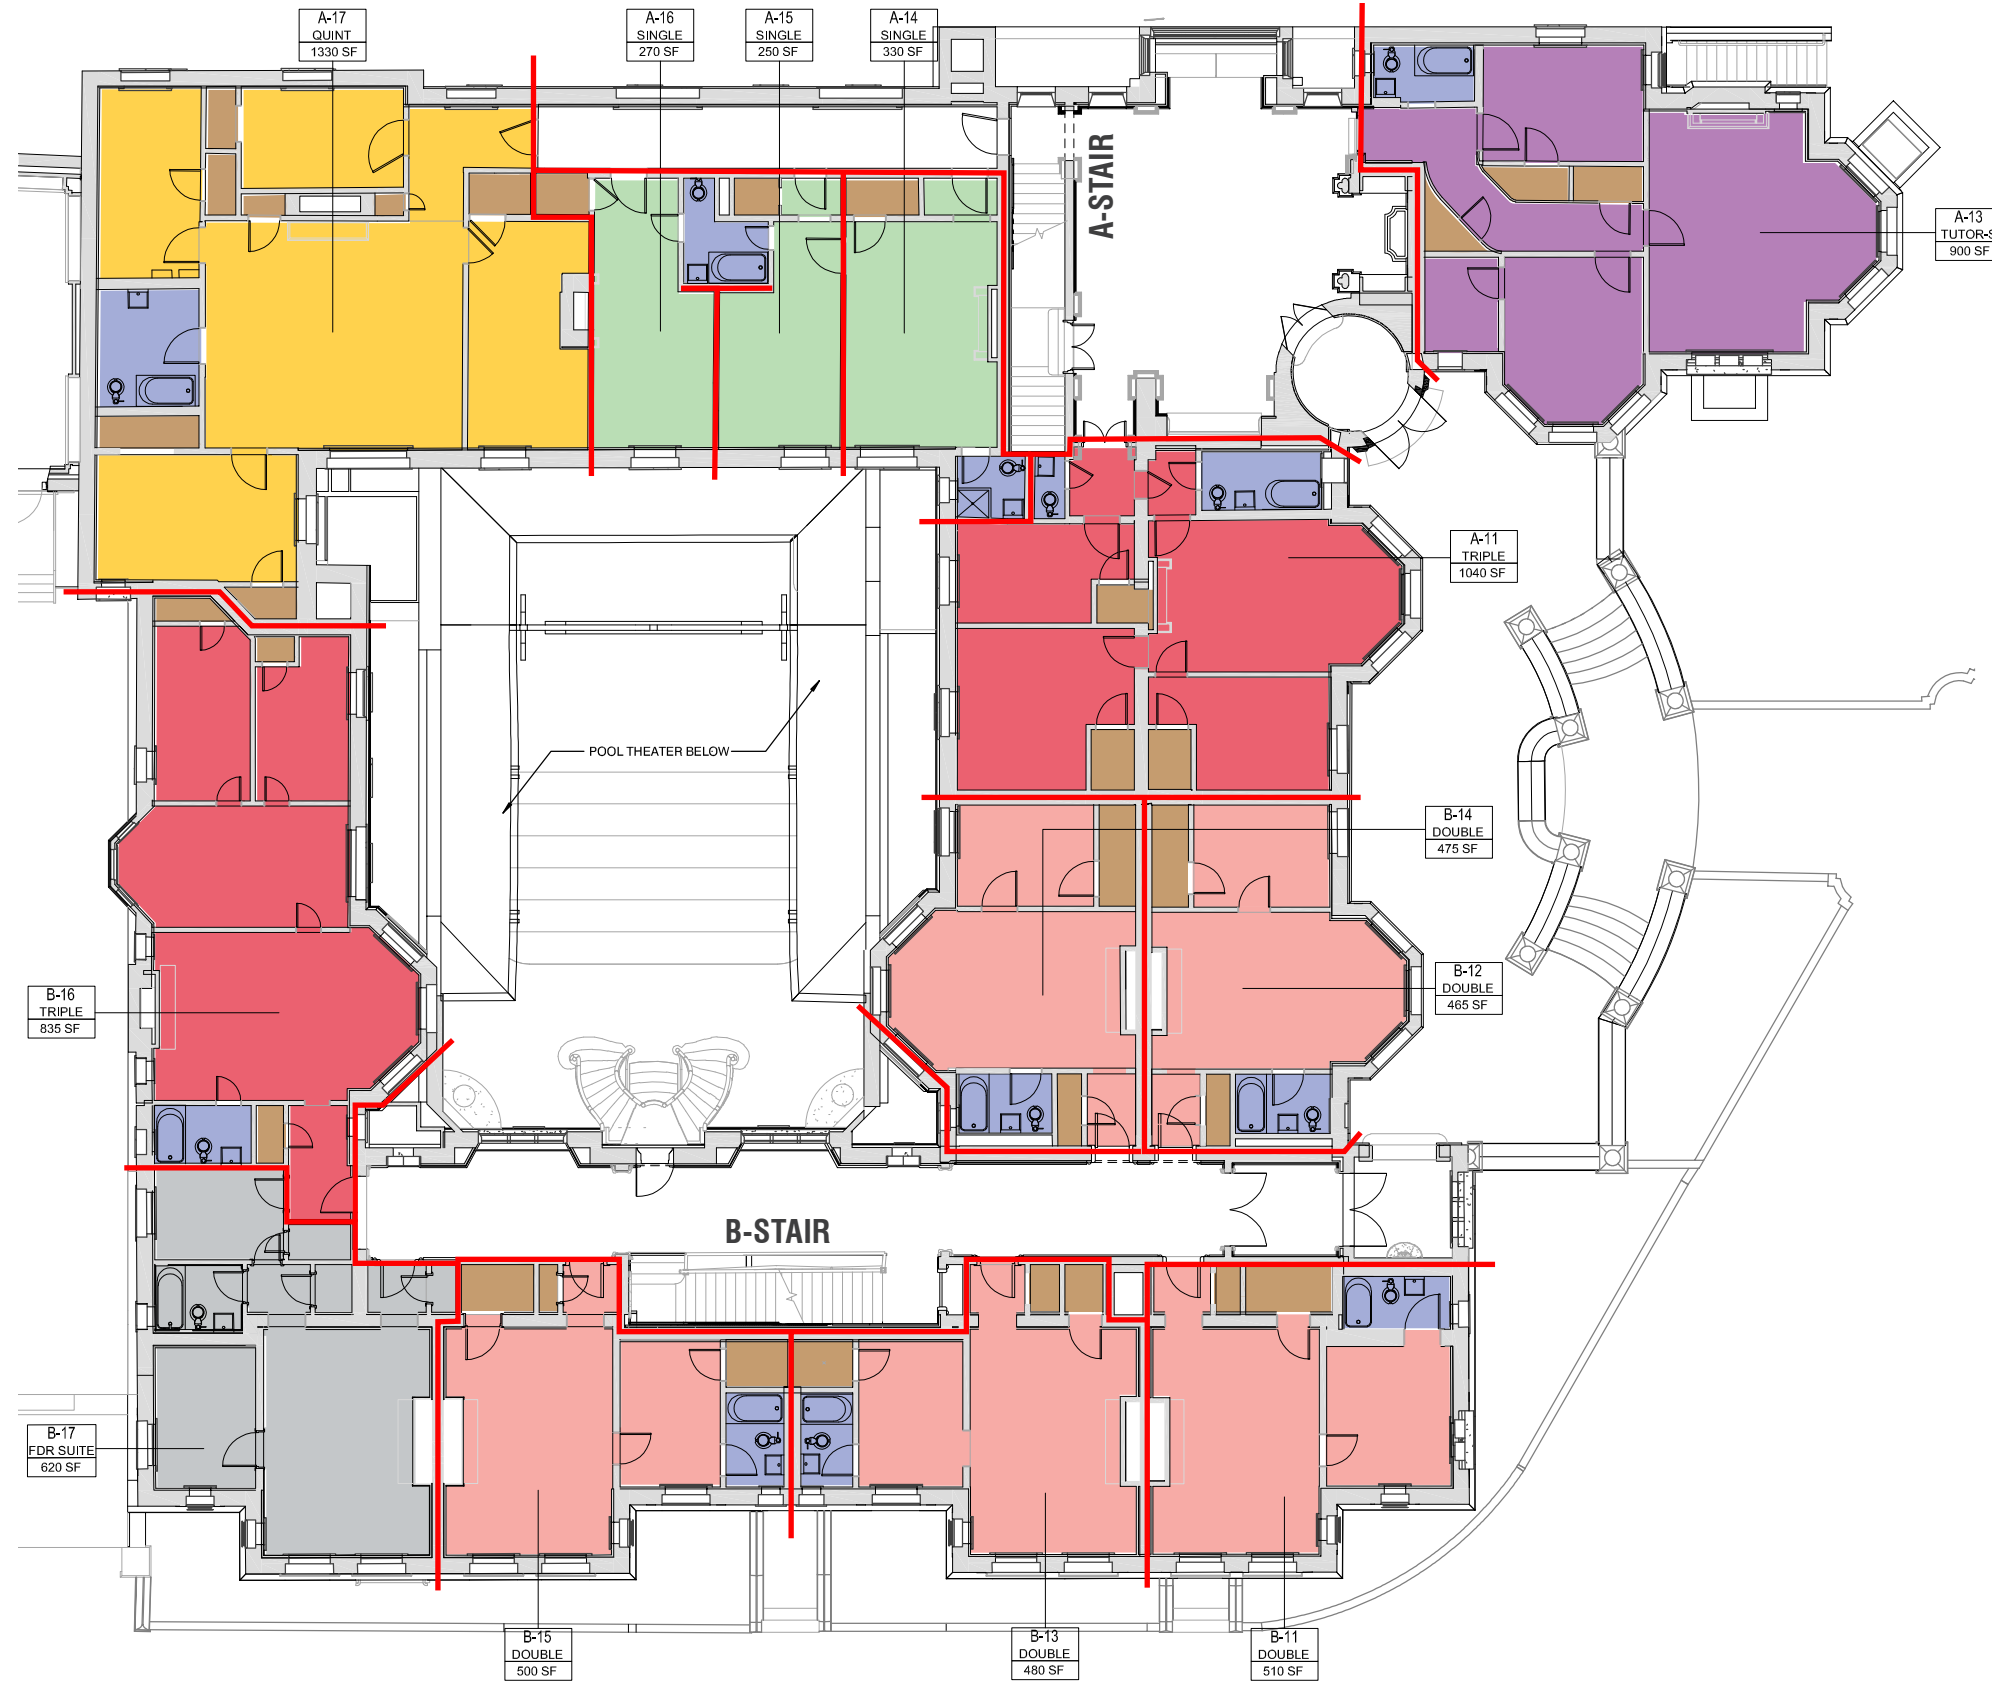

LEGEND

-  SUITE BOUNDARY
-  SINGLE BED
-  BUNK BEDS



COLOR BY # OF BEDS IN SUITE

-  SINGLE
-  DOUBLE
-  TRIPLE
-  QUAD
-  QUINT
-  SEXTUPLE
-  BATHROOM
-  CLOSET
-  TUTOR
-  STAFF
-  COMMON SPACE
-  COLLEGE RESERVED SUITE
-  NOT IN USE

13-21 BOW ST., WESTMORLY COURT
FIRST FLOOR
ADAMS HOUSE - PHASE II LOTTERY PLANS

Scale 1/16" = 1'-0"
25 March 2020

DRAFT

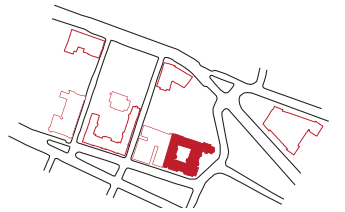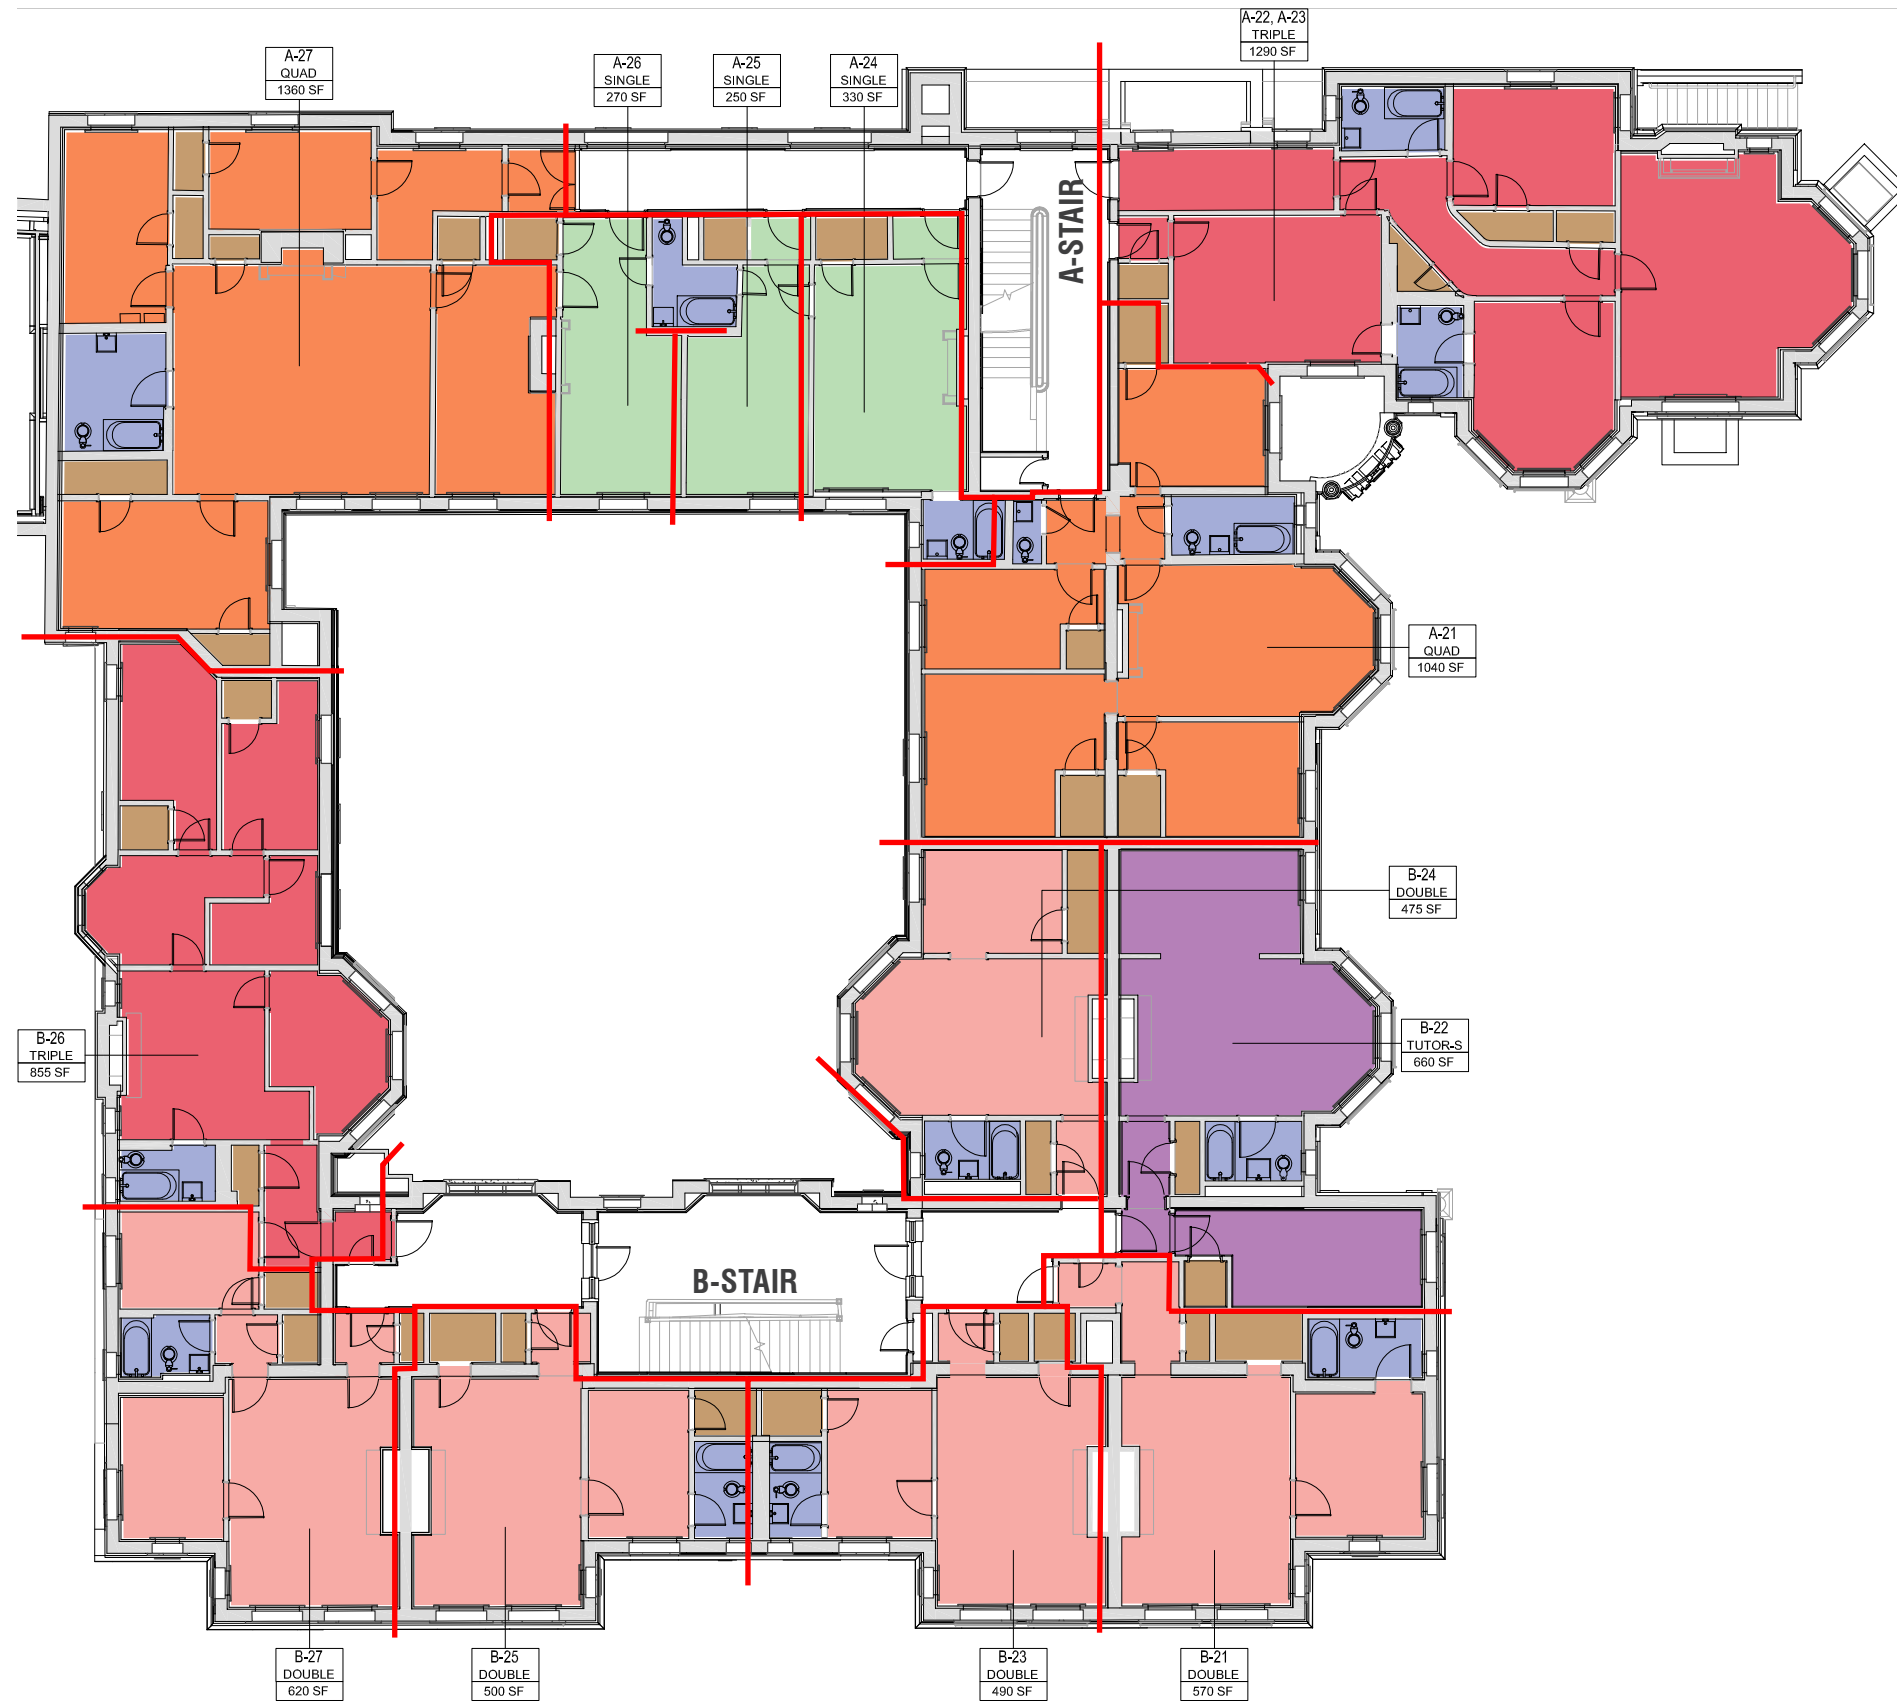



LEGEND

- SUITE BOUNDARY
- ① SINGLE BED
- ② BUNK BEDS

COLOR BY # OF BEDS IN SUITE

- SINGLE
- DOUBLE
- TRIPLE
- QUAD
- QUINT
- SEXTUPLE
- BATHROOM
- CLOSET
- TUTOR
- STAFF
- COMMON SPACE
- COLLEGE RESERVED SUITE
- ▨ NOT IN USE

DRAFT

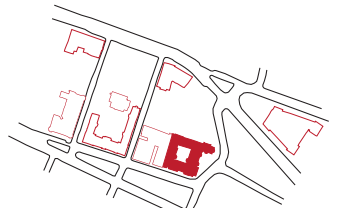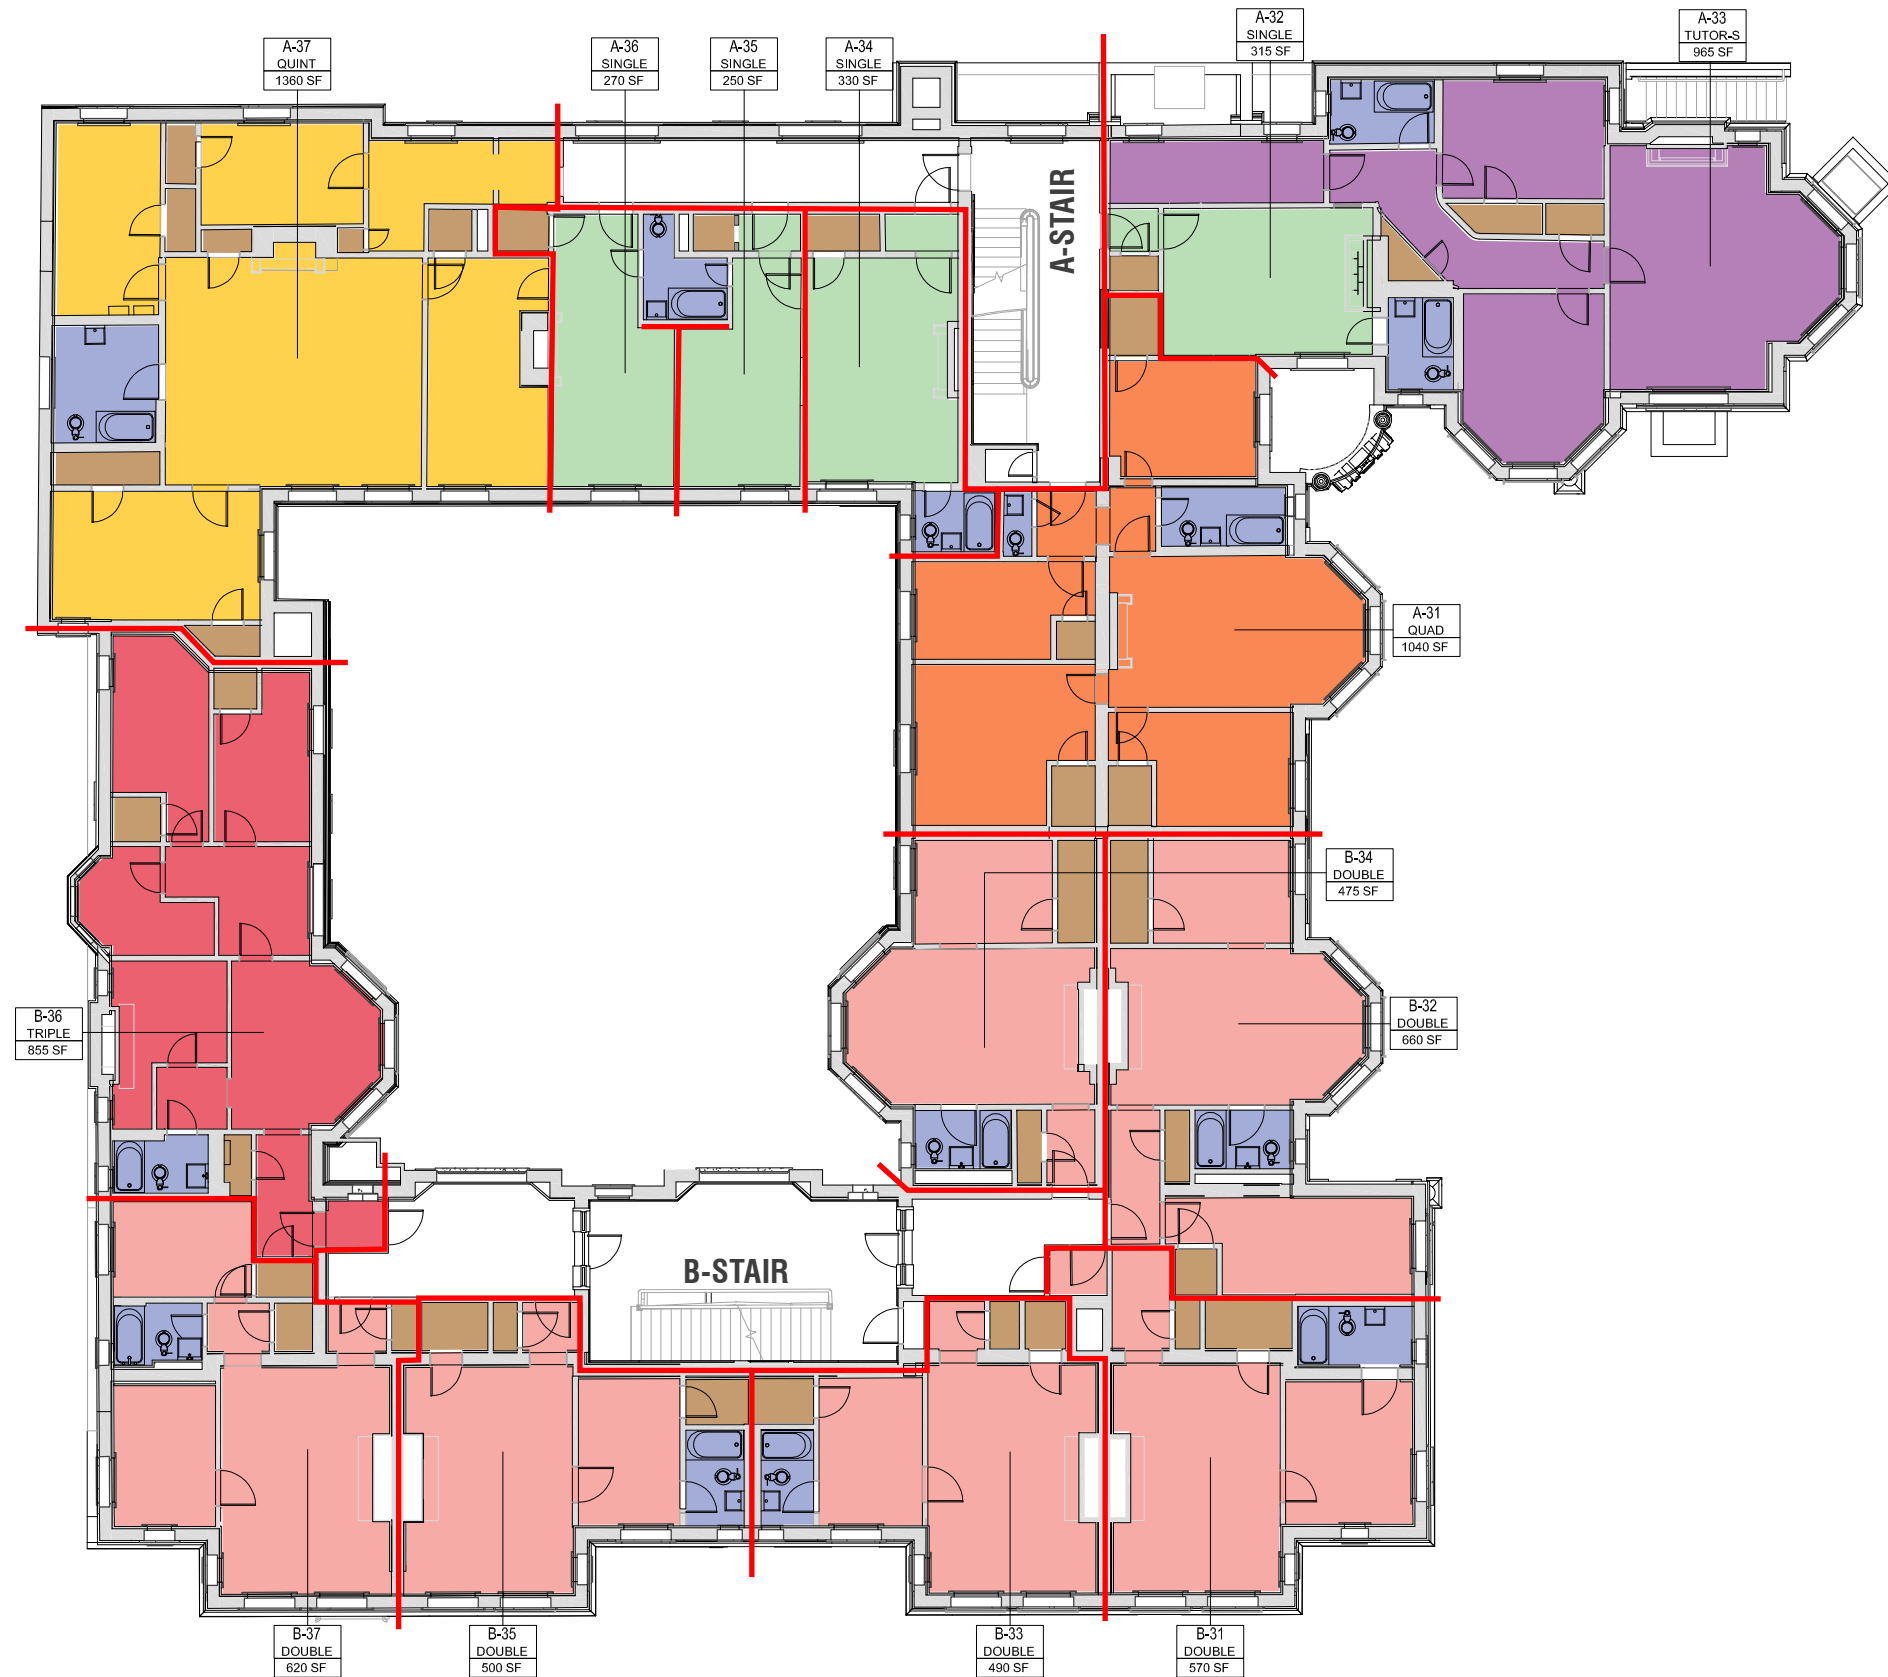

LEGEND

- SUITE BOUNDARY
- SINGLE BED
- BUNK BEDS



COLOR BY # OF BEDS IN SUITE

- SINGLE
- DOUBLE
- TRIPLE
- QUAD
- QUINT
- SEXTUPLE
- BATHROOM
- CLOSET
- TUTOR
- STAFF
- COMMON SPACE
- COLLEGE RESERVED SUITE
- NOT IN USE




13-21 BOW ST., WESTMORLY COURT
THIRD FLOOR
ADAMS HOUSE - PHASE II LOTTERY PLANS

Scale 1/16" = 1'-0"
25 March 2020

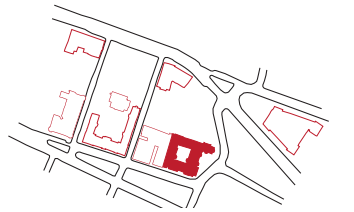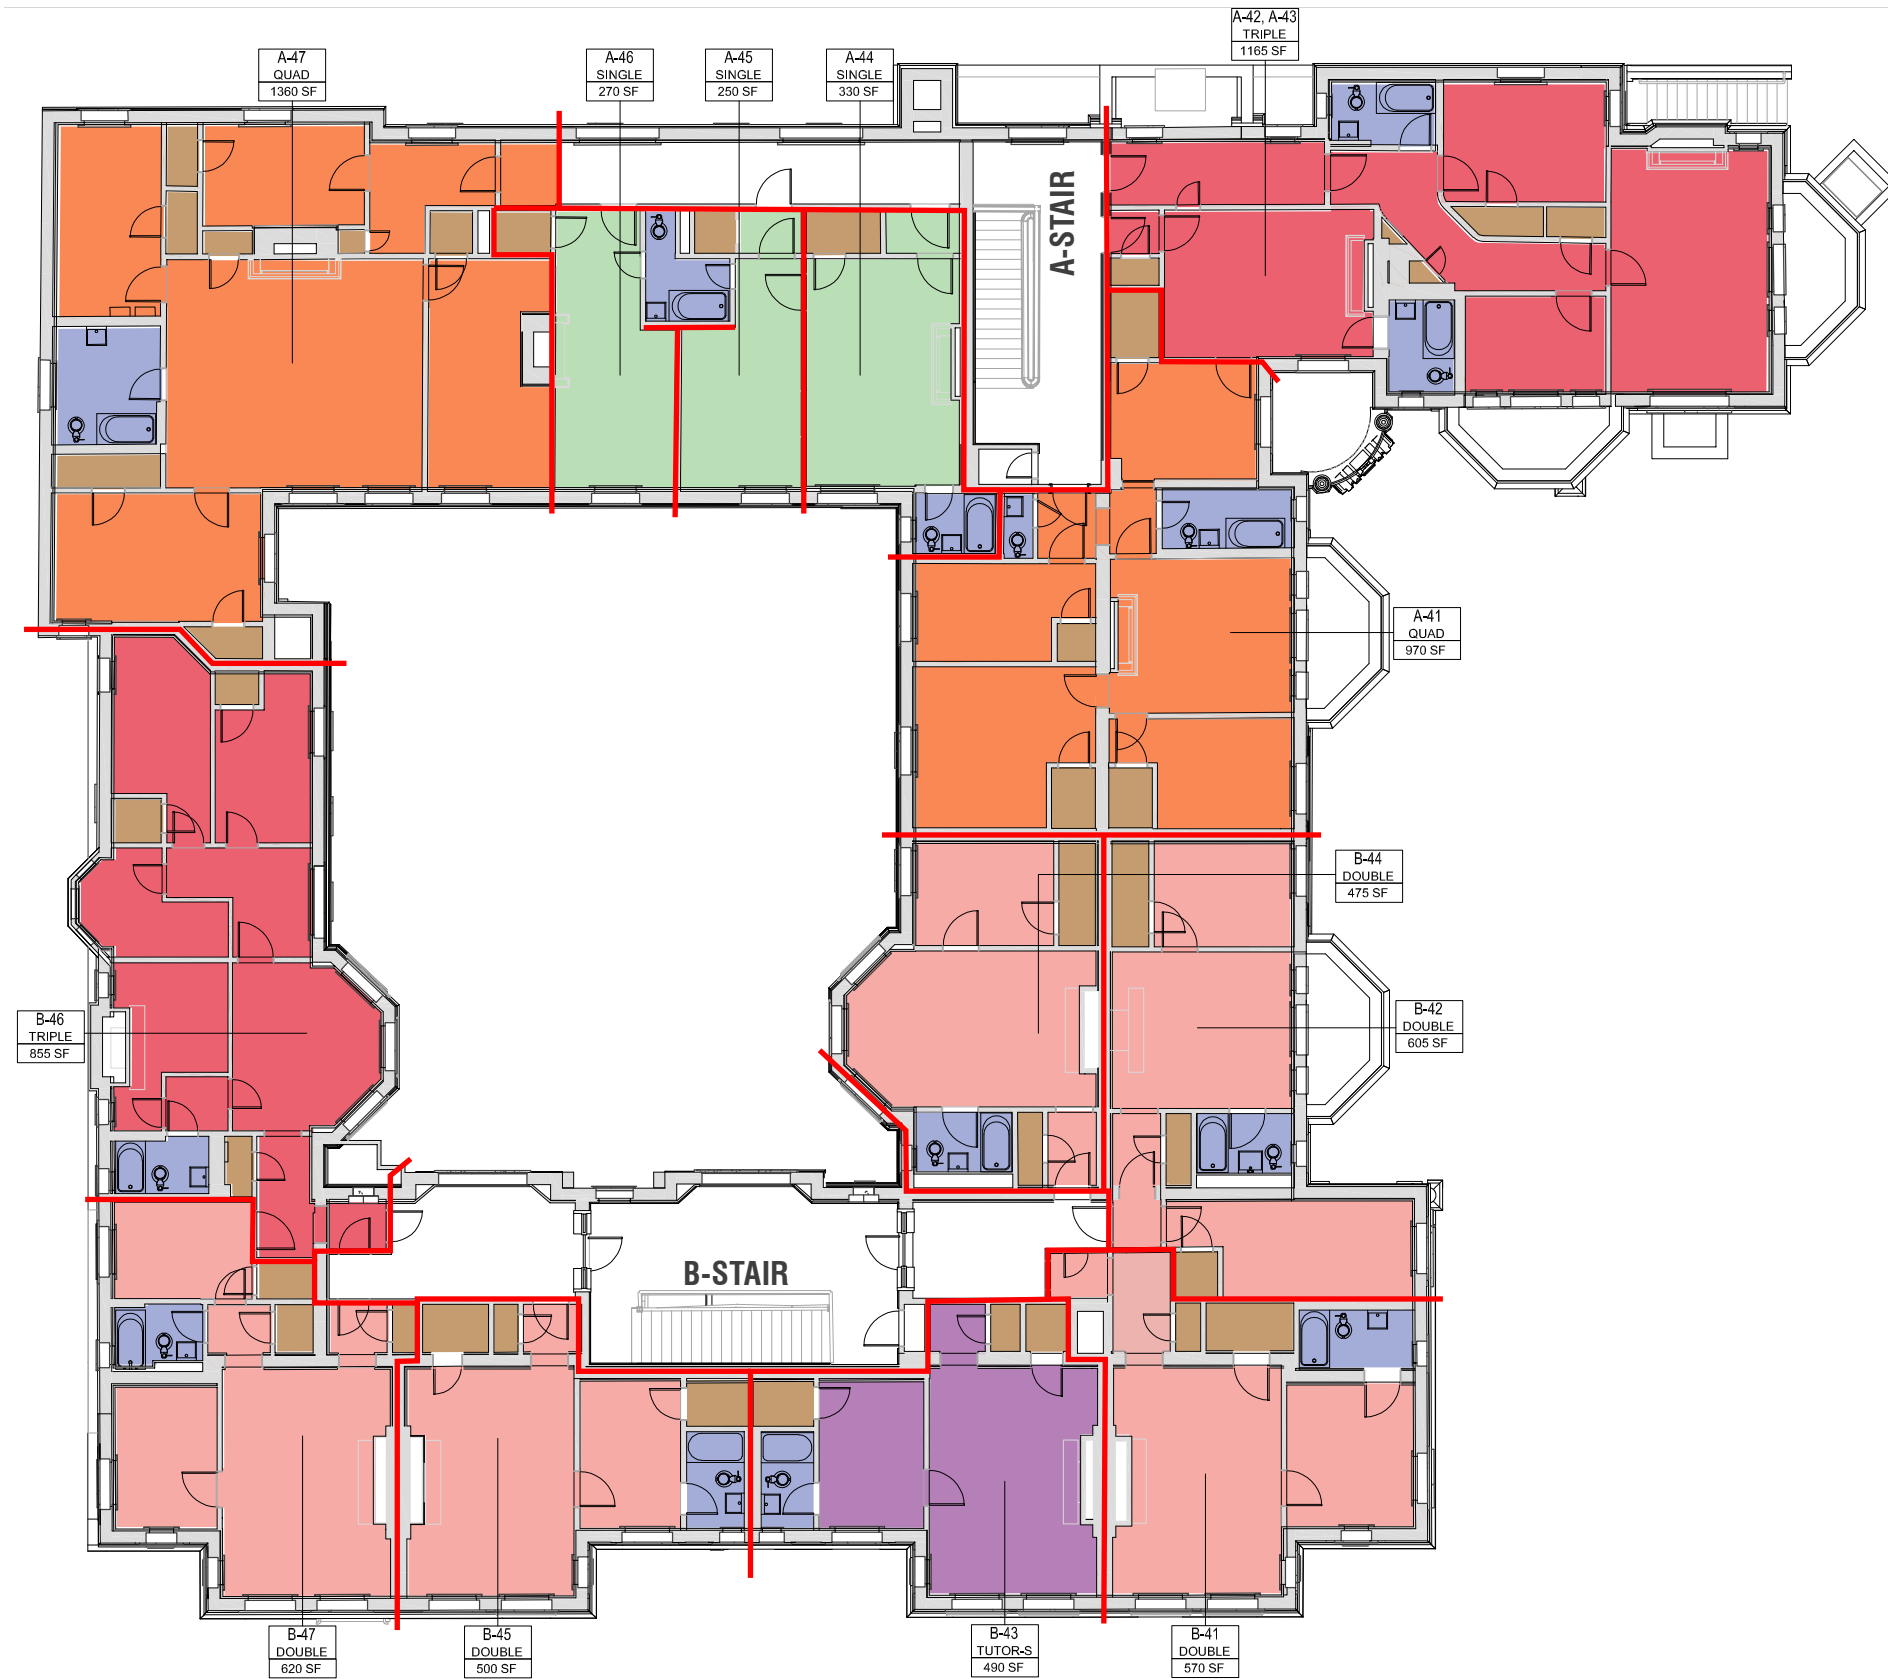DRAFT



LEGEND

-  SUITE BOUNDARY
-  SINGLE BED
-  BUNK BEDS

COLOR BY # OF BEDS IN SUITE

-  SINGLE
-  DOUBLE
-  TRIPLE
-  QUAD
-  QUINT
-  SEXTUPLE
-  BATHROOM
-  CLOSET
-  TUTOR
-  STAFF
-  COMMON SPACE
-  COLLEGE RESERVED SUITE
-  NOT IN USE

DRAFT

MT. AUBURN ST





LEGEND

- SUITE BOUNDARY
- ① SINGLE BED
- ② BUNK BEDS

COLOR BY # OF BEDS IN SUITE

- SINGLE
- DOUBLE
- TRIPLE
- QUAD
- QUINT
- SEXTUPLE
- BATHROOM
- CLOSET
- TUTOR
- STAFF
- COMMON SPACE
- COLLEGE RESERVED SUITE
- NOT IN USE

MT. AUBURN ST

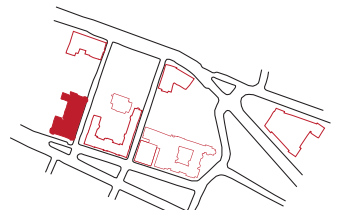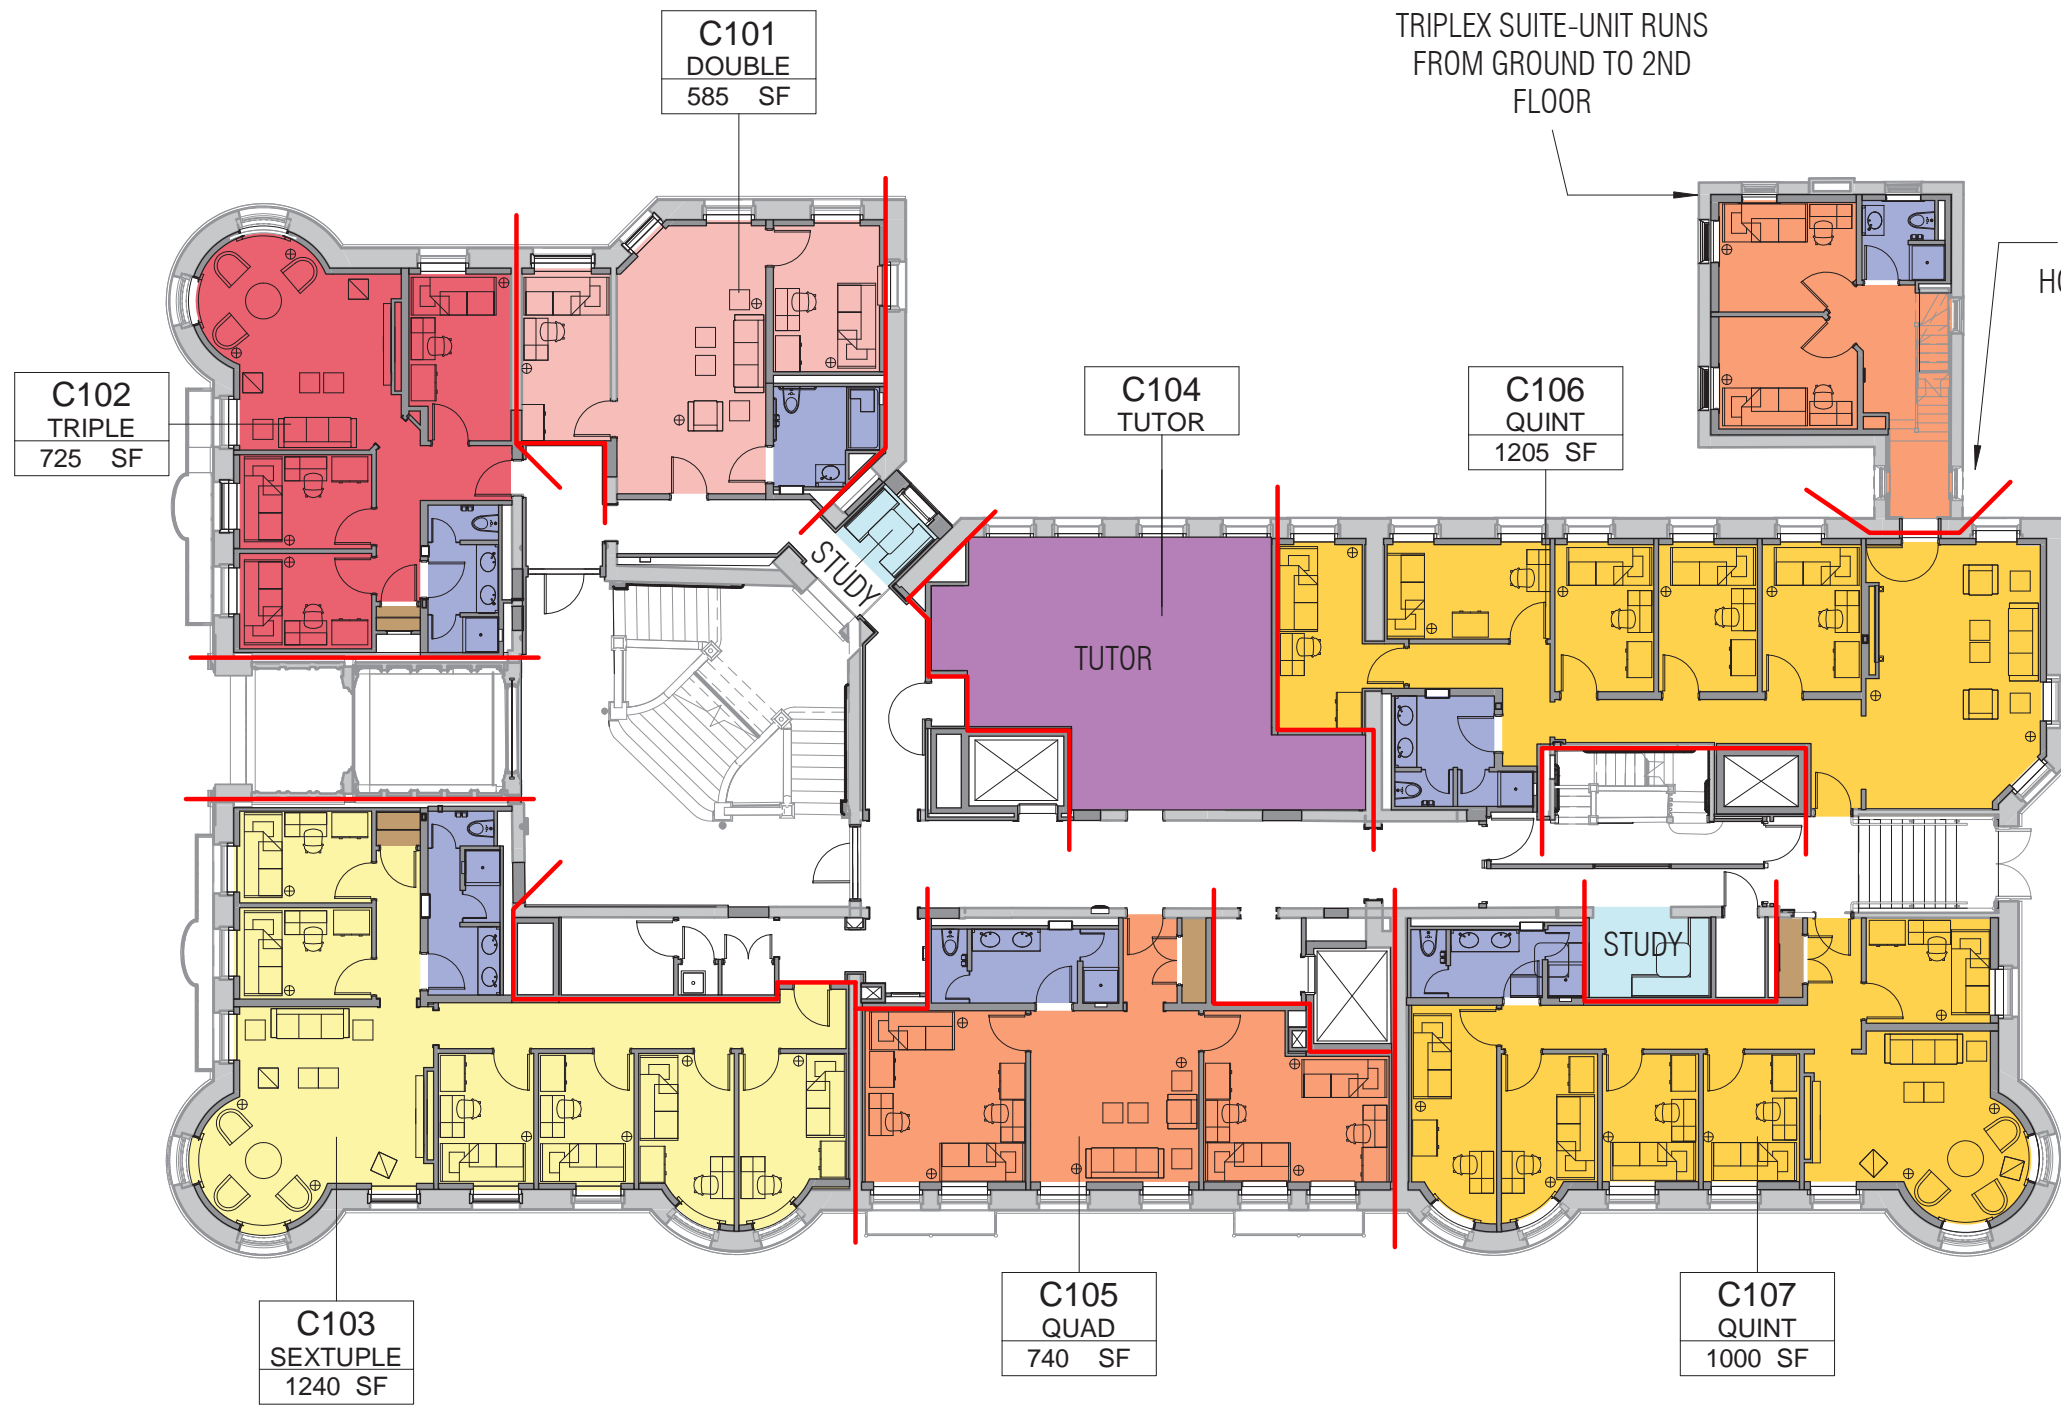

LEGEND

- SUITE BOUNDARY
- ① SINGLE BED
- ② BUNK BEDS

COLOR BY # OF BEDS IN SUITE

- SINGLE
- DOUBLE
- TRIPLE
- QUAD
- QUINT
- SEXTUPLE
- BATHROOM
- CLOSET
- TUTOR
- STAFF
- COMMON SPACE
- COLLEGE RESERVED SUITE
- NOT IN USE

CLAVERLY HALL AND SENIOR HOUSE

FIRST FLOOR



ADAMS HOUSE - PHASE II LOTTERY PLANS

Scale 1/16" = 1'-0"

25 March 2020



MT. AUBURN ST

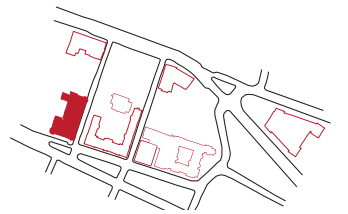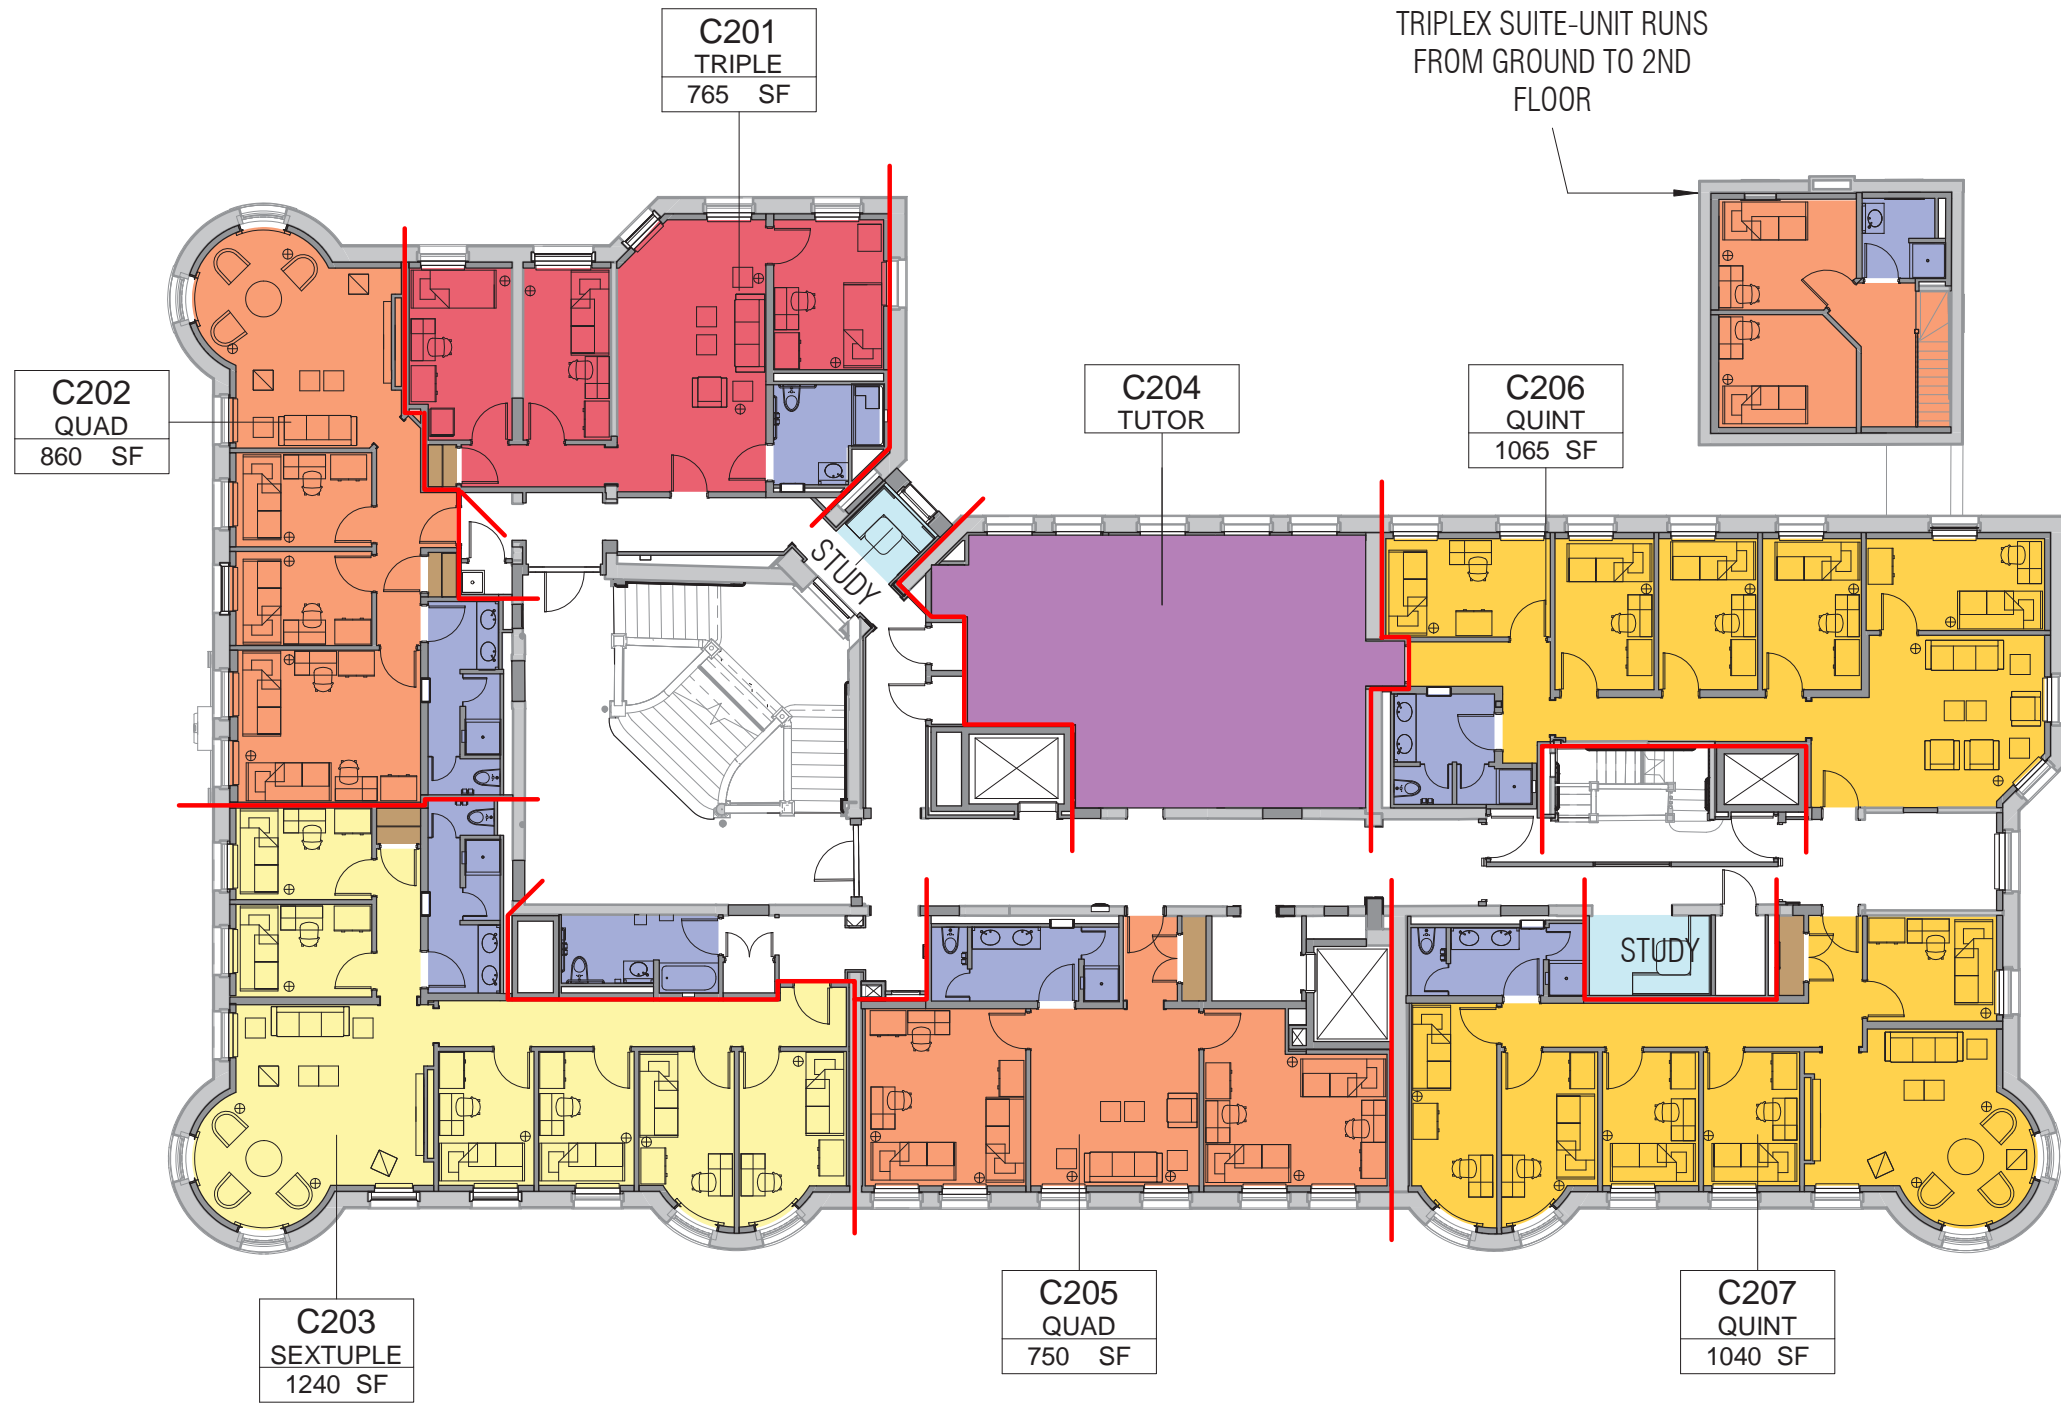

LEGEND

- SUITE BOUNDARY
- ① SINGLE BED
- ② BUNK BEDS

COLOR BY # OF BEDS IN SUITE

- SINGLE
- DOUBLE
- TRIPLE
- QUAD
- QUINT
- SEXTUPLE
- BATHROOM
- CLOSET
- TUTOR
- STAFF
- COMMON SPACE
- COLLEGE RESERVED SUITE
- NOT IN USE

CLAVERLY HALL AND SENIOR HOUSE

SECOND FLOOR

ADAMS HOUSE - PHASE II LOTTERY PLANS


Scale 1/16" = 1'-0"

25 March 2020



DRAFT

MT. AUBURN ST

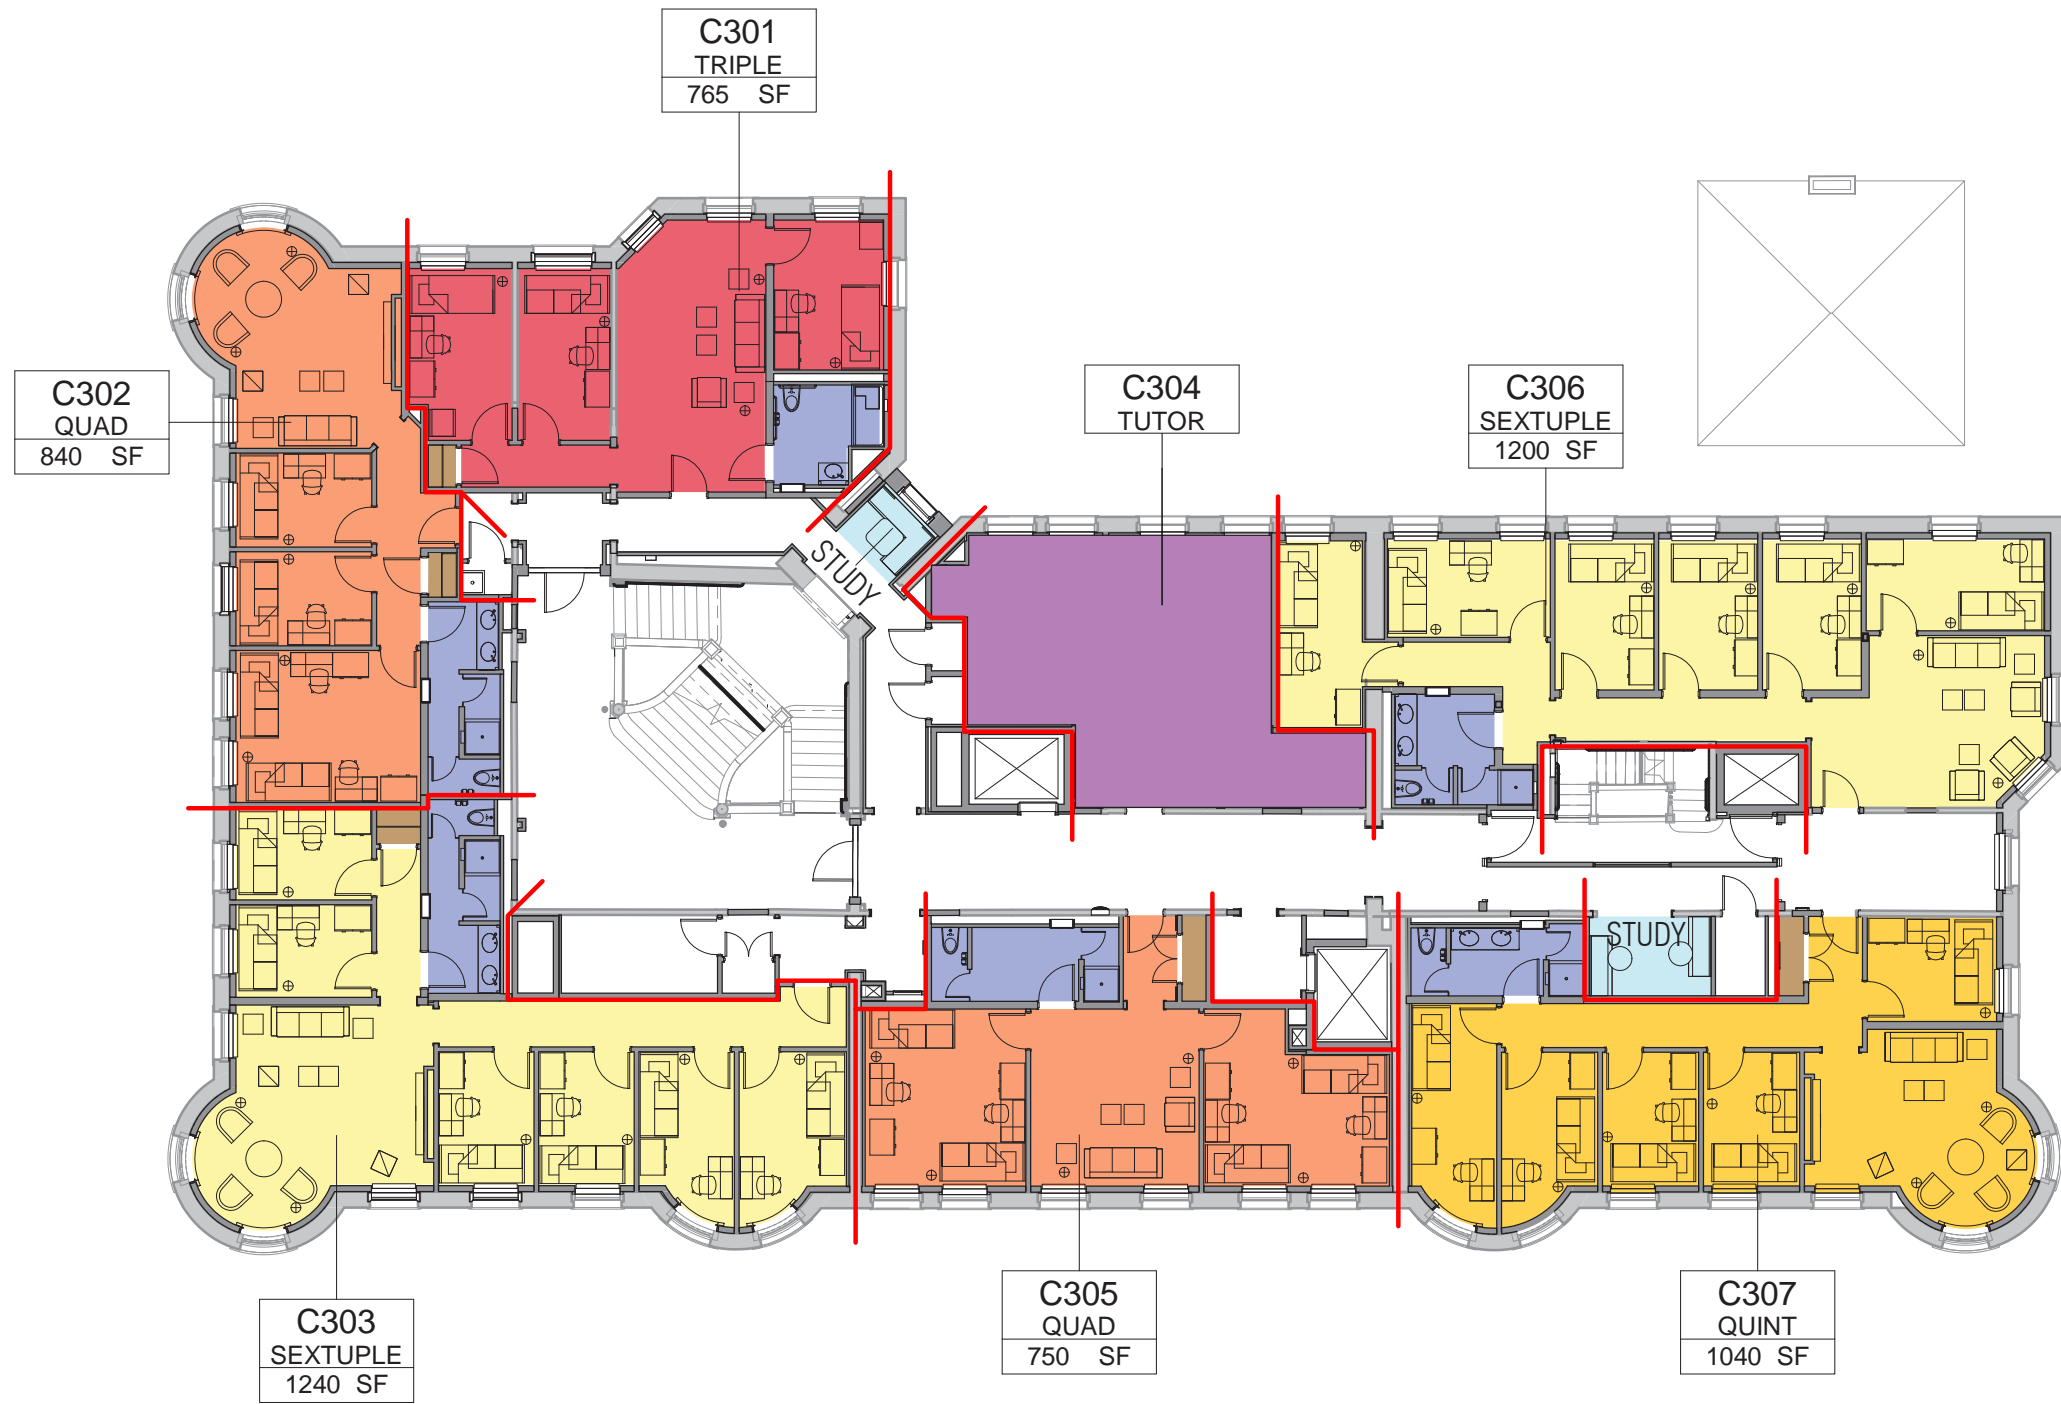

LEGEND



- SUITE BOUNDARY
- ① SINGLE BED
- ② BUNK BEDS

COLOR BY # OF BEDS IN SUITE

- SINGLE
- DOUBLE
- TRIPLE
- QUAD
- QUINT
- SEXTUPLE
- BATHROOM
- CLOSET
- TUTOR
- STAFF
- COMMON SPACE
- COLLEGE RESERVED SUITE
- ▨ NOT IN USE

DRAFT

MT. AUBURN ST

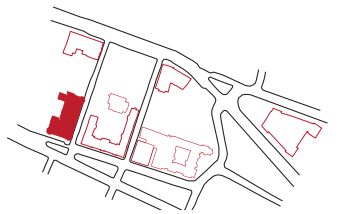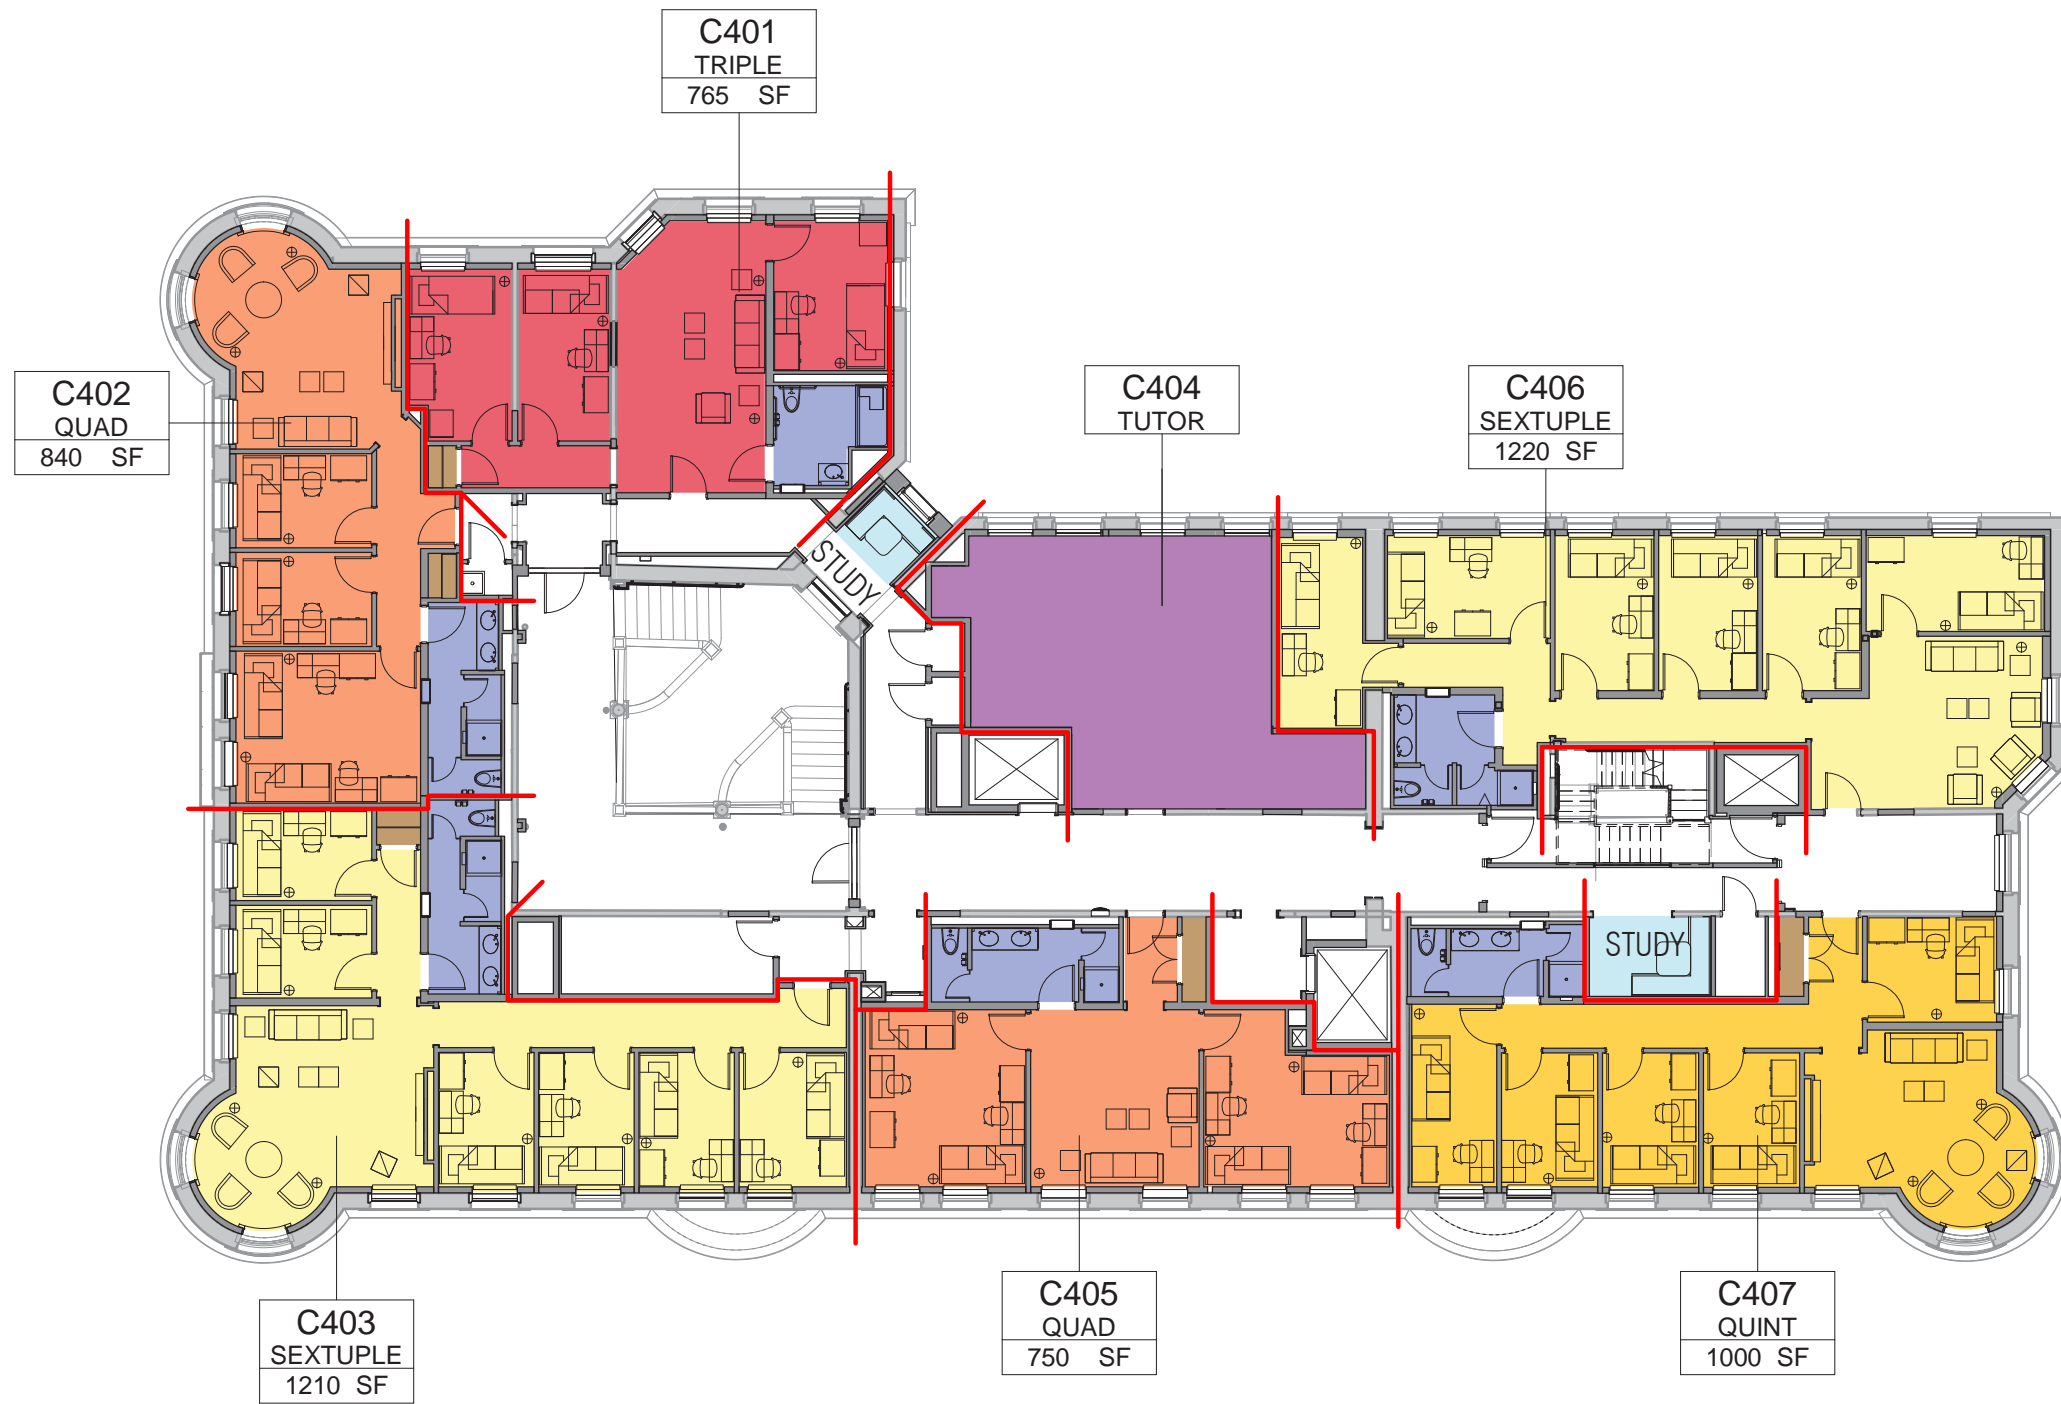

LEGEND

- SUITE BOUNDARY
- ① SINGLE BED
- ② BUNK BEDS

COLOR BY # OF BEDS IN SUITE

- SINGLE
- DOUBLE
- TRIPLE
- QUAD
- QUINT
- SEXTUPLE
- BATHROOM
- CLOSET
- TUTOR
- STAFF
- COMMON SPACE
- COLLEGE RESERVED SUITE
- NOT IN USE





LEGEND

*NOTE:
Plans are in draft form. Refer to colors for test-fit occupancy and disregard furniture or small text.*

— SUITE BOUNDARY

COLOR BY # OF BEDS IN SUITE

- SINGLE
- DOUBLE
- TRIPLE
- QUAD
- QUINT
- BATHROOM
- CLOSET
- TUTOR
- STAFF
- COMMON SPACE
- COLLEGE RESERVED SUITE
- NOT IN USE

26 PLYMPTON ST., RUSSELL HALL
GROUND FLOOR


ADAMS HOUSE - PHASE I SWING PLANS

Scale 1/16" = 1'-0"

6 March 2019

A1.40



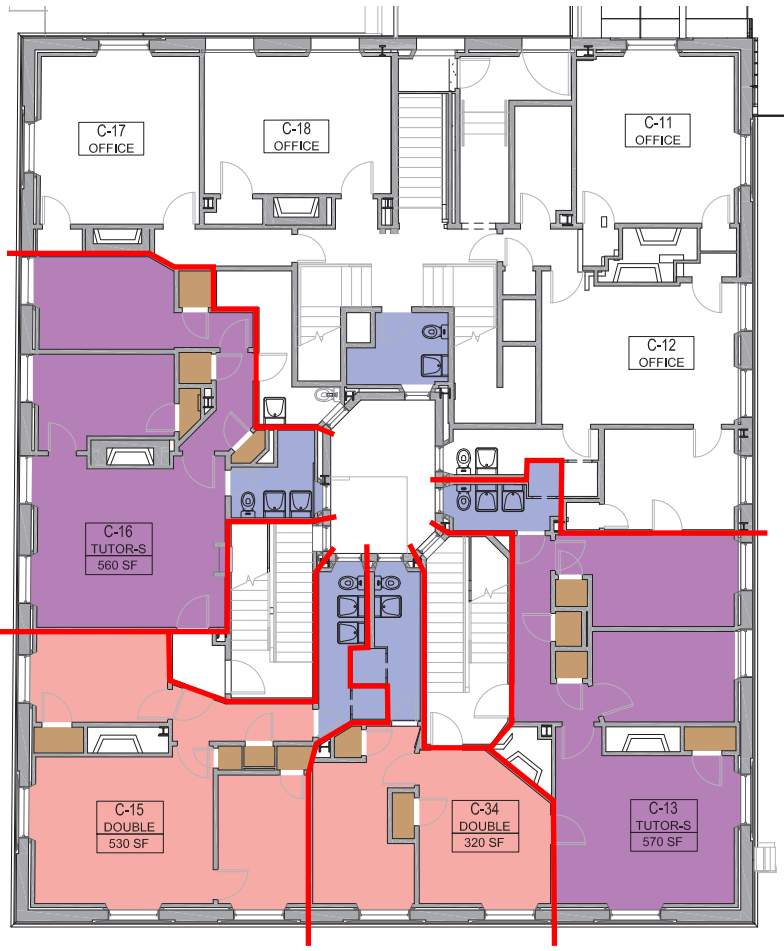

LEGEND

*NOTE:
Plans are in draft form. Refer to colors for test-fit occupancy and disregard furniture or small text.*

— SUITE BOUNDARY

COLOR BY # OF BEDS IN SUITE

- SINGLE
- DOUBLE
- TRIPLE
- QUAD
- QUINT
- BATHROOM
- CLOSET
- TUTOR
- STAFF
- COMMON SPACE
- COLLEGE RESERVED SUITE
- NOT IN USE

26 PLYMPTON ST., RUSSELL HALL
FIRST FLOOR


ADAMS HOUSE - PHASE I SWING PLANS

Scale 1/16" = 1'-0"

6 March 2019

A1.41



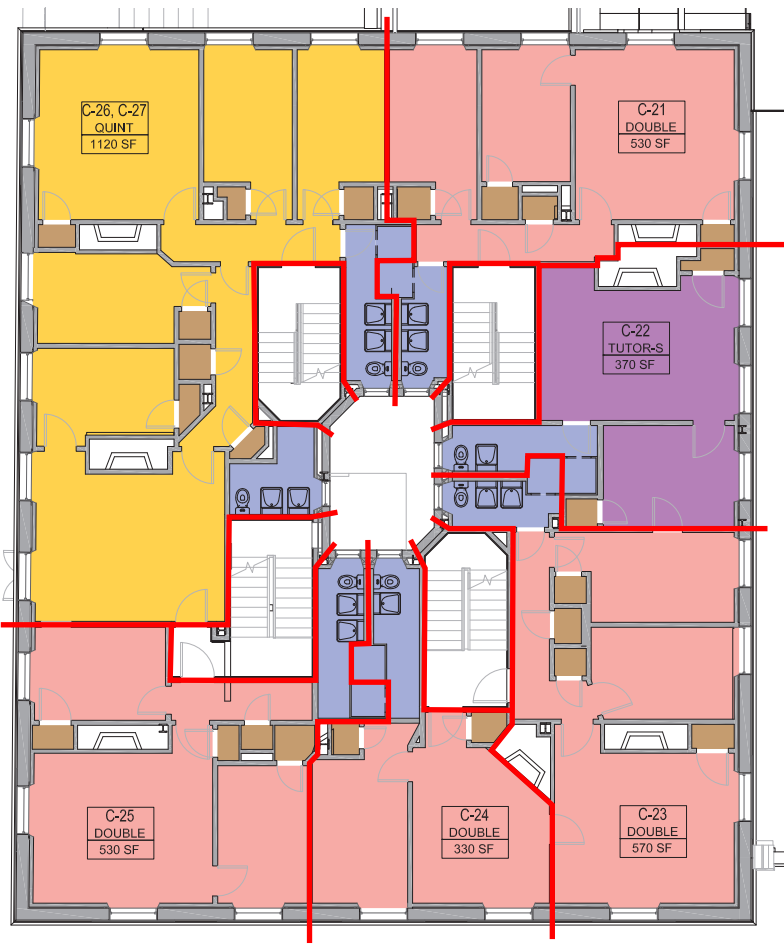

LEGEND

*NOTE:
Plans are in draft form. Refer to colors for test-fit occupancy and disregard furniture or small text.*

— SUITE BOUNDARY

COLOR BY # OF BEDS IN SUITE

- SINGLE
- DOUBLE
- TRIPLE
- QUAD
- QUINT
- BATHROOM
- CLOSET
- TUTOR
- STAFF
- COMMON SPACE
- COLLEGE RESERVED SUITE
- NOT IN USE

26 PLYMPTON ST., RUSSELL HALL
SECOND FLOOR


ADAMS HOUSE - PHASE I SWING PLANS

Scale 1/16" = 1'-0"

6 March 2019

A1.42



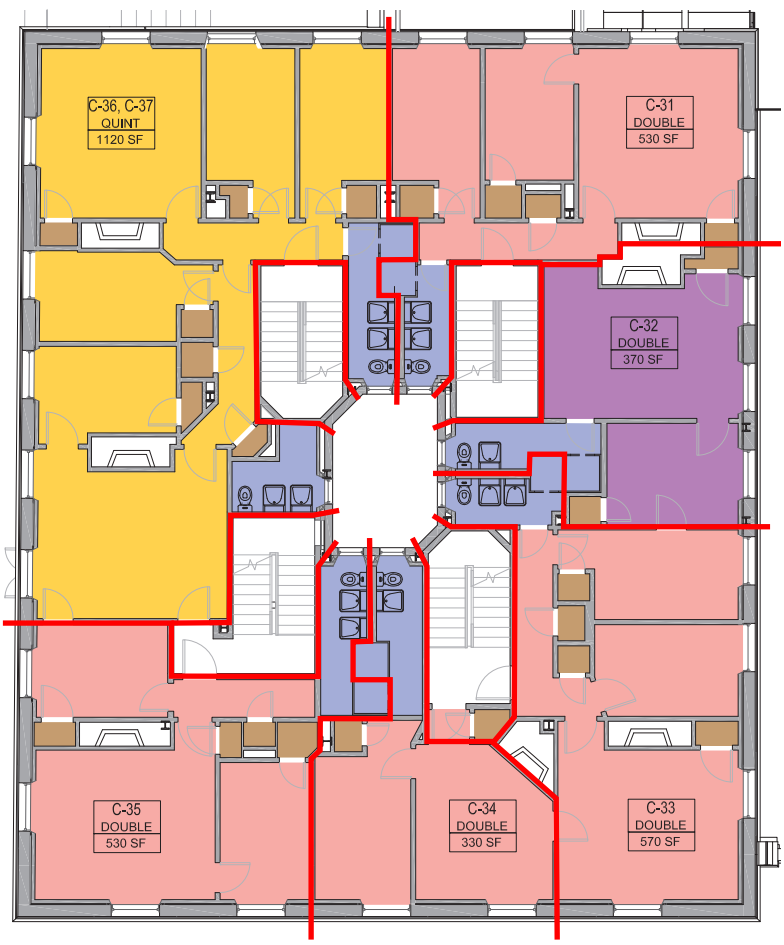

LEGEND

*NOTE:
Plans are in draft form. Refer to colors for test-fit occupancy and disregard furniture or small text.*

— SUITE BOUNDARY

COLOR BY # OF BEDS IN SUITE

- SINGLE
- DOUBLE
- TRIPLE
- QUAD
- QUINT
- BATHROOM
- CLOSET
- TUTOR
- STAFF
- COMMON SPACE
- COLLEGE RESERVED SUITE
- NOT IN USE

26 PLYMPTON ST., RUSSELL HALL
THIRD FLOOR



ADAMS HOUSE - PHASE I SWING PLANS

Scale 1/16" = 1'-0"

6 March 2019

A1.43



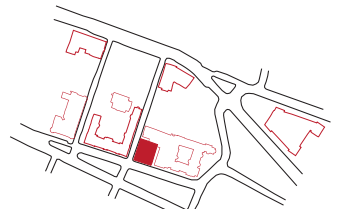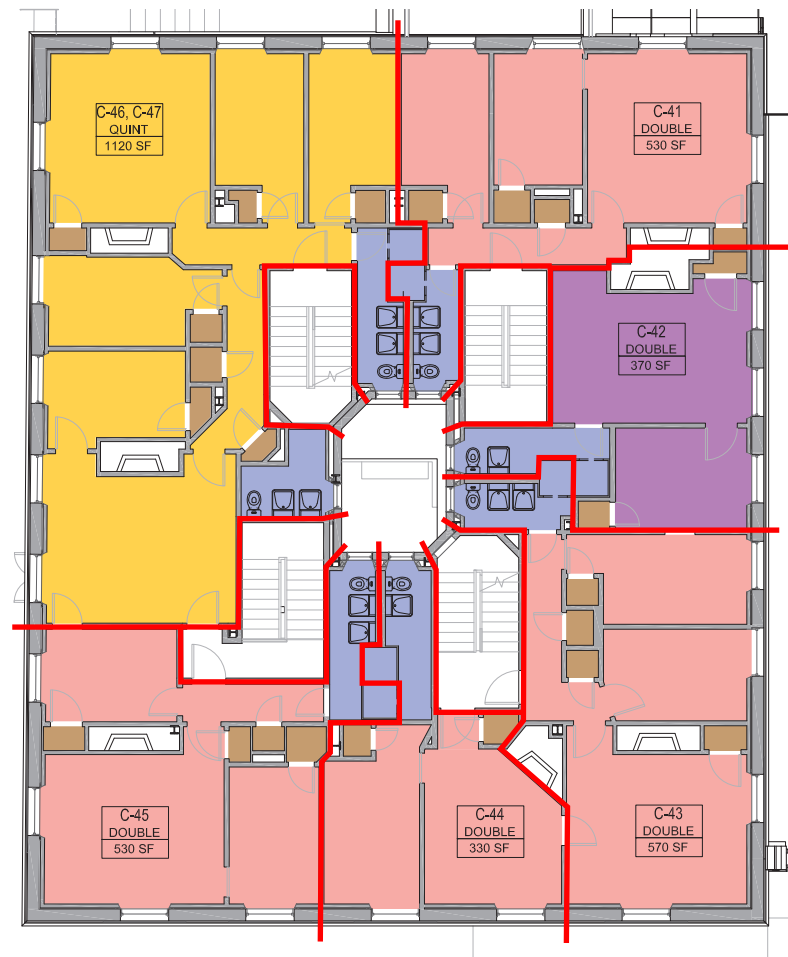

LEGEND

*NOTE:
Plans are in draft form. Refer to colors for test-fit occupancy and disregard furniture or small text.*

— SUITE BOUNDARY

COLOR BY # OF BEDS IN SUITE

- SINGLE
- DOUBLE
- TRIPLE
- QUAD
- QUINT
- BATHROOM
- CLOSET
- TUTOR
- STAFF
- COMMON SPACE
- COLLEGE RESERVED SUITE
- NOT IN USE

26 PLYMPTON ST., RUSSELL HALL
FOURTH FLOOR



ADAMS HOUSE - PHASE I SWING PLANS

Scale 1/16" = 1'-0"

6 March 2019

A1.44



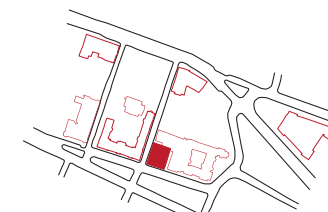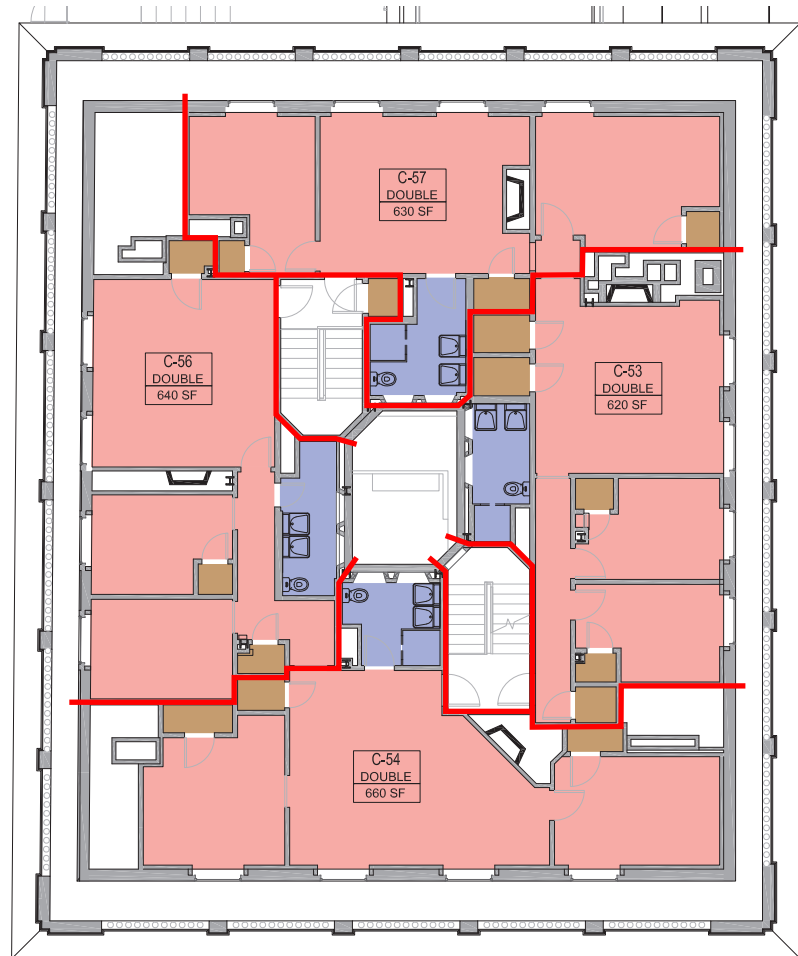

LEGEND

*NOTE:
Plans are in draft form. Refer to colors for test-fit occupancy and disregard furniture or small text.*

— SUITE BOUNDARY

COLOR BY # OF BEDS IN SUITE

- SINGLE
- DOUBLE
- TRIPLE
- QUAD
- QUINT
- BATHROOM
- CLOSET
- TUTOR
- STAFF
- COMMON SPACE
- COLLEGE RESERVED SUITE
- NOT IN USE

26 PLYMPTON ST., RUSSELL HALL
FIFTH FLOOR

ADAMS HOUSE - PHASE I SWING PLANS

Scale 1/16" = 1'-0"

6 March 2019

A1.45



DRAFT



LEGEND

- SUITE BOUNDARY
- ① SINGLE BED
- ② BUNK BEDS


COLOR BY # OF BEDS IN SUITE

- SINGLE
- DOUBLE
- TRIPLE
- QUAD
- QUINT
- SEXTUPLE
- BATHROOM
- CLOSET
- TUTOR
- STAFF
- COMMON SPACE
- COLLEGE RESERVED SUITE
- NOT IN USE

8 PLYMPTON STREET, HAMPDEN HALL
SECOND FLOOR
ADAMS HOUSE - PHASE II LOTTERY PLANS

Scale 1/16" = 1'-0"
 25 March 2020

DRAFT

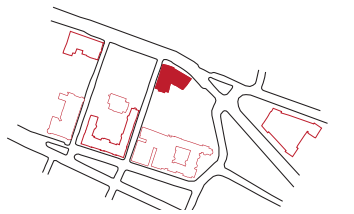

LEGEND



- SUITE BOUNDARY
- ① SINGLE BED
- ② BUNK BEDS

COLOR BY # OF BEDS IN SUITE

- SINGLE
- DOUBLE
- TRIPLE
- QUAD
- QUINT
- SEXTUPLE
- BATHROOM
- CLOSET
- TUTOR
- STAFF
- COMMON SPACE
- COLLEGE RESERVED SUITE
- NOT IN USE



DRAFT

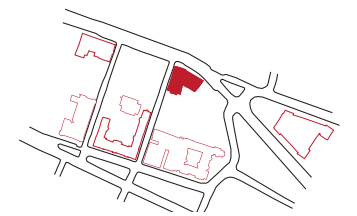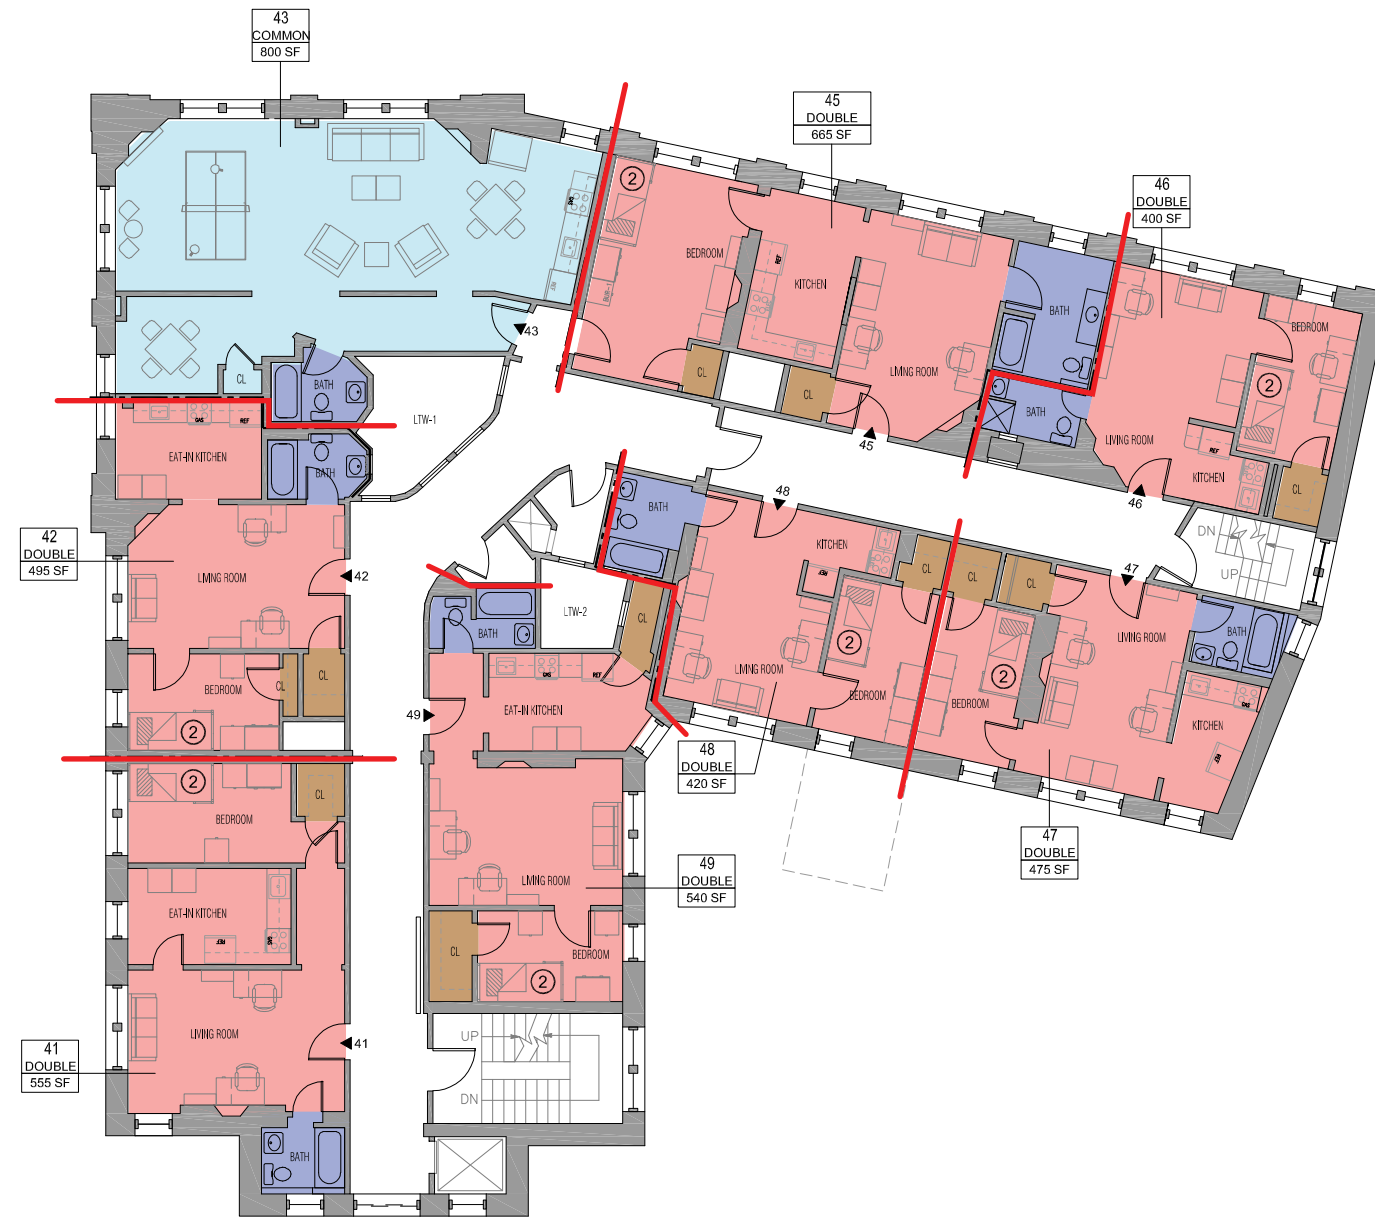

LEGEND


- SUITE BOUNDARY
- ① SINGLE BED
- ② BUNK BEDS

COLOR BY # OF BEDS IN SUITE

- SINGLE
- DOUBLE
- TRIPLE
- QUAD
- QUINT
- SEXTUPLE
- BATHROOM
- CLOSET
- TUTOR
- STAFF
- COMMON SPACE
- COLLEGE RESERVED SUITE
- NOT IN USE



DRAFT

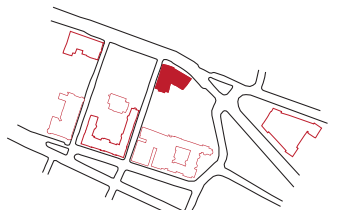

LEGEND


- SUITE BOUNDARY
- ① SINGLE BED
- ② BUNK BEDS

COLOR BY # OF BEDS IN SUITE

- SINGLE
- DOUBLE
- TRIPLE
- QUAD
- QUINT
- SEXTUPLE
- BATHROOM
- CLOSET
- TUTOR
- STAFF
- COMMON SPACE
- COLLEGE RESERVED SUITE
- ▨ NOT IN USE



DRAFT

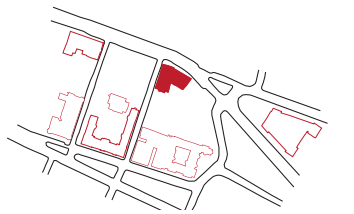

LEGEND

- SUITE BOUNDARY
- ① SINGLE BED
- ② BUNK BEDS

COLOR BY # OF BEDS IN SUITE



- SINGLE
- DOUBLE
- TRIPLE
- QUAD
- QUINT
- SEXTUPLE
- BATHROOM
- CLOSET
- TUTOR
- STAFF
- COMMON SPACE
- COLLEGE RESERVED SUITE
- NOT IN USE

8 PLYMPTON STREET, HAMPDEN HALL
 SIXTH FLOOR
ADAMS HOUSE - PHASE II LOTTERY PLANS

Scale 1/16" = 1'-0"
 25 March 2020



DRAFT

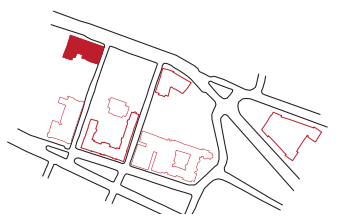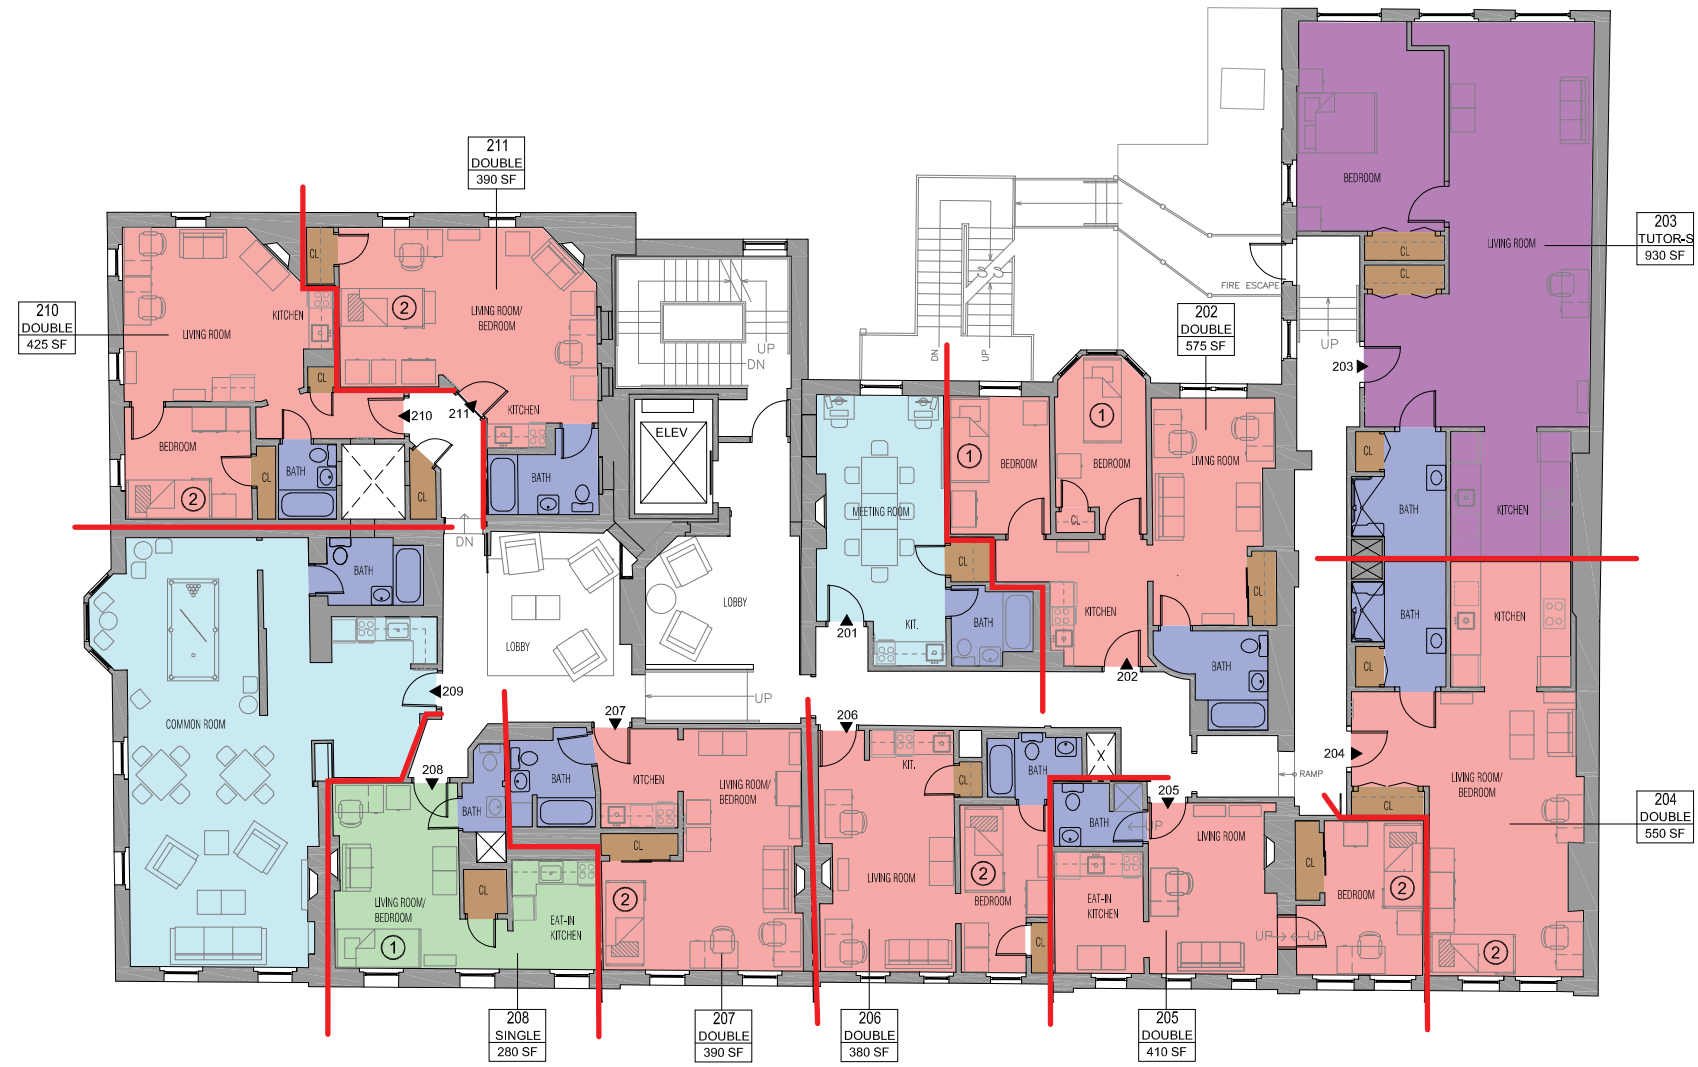

LEGEND

- SUITE BOUNDARY
- ① SINGLE BED
- ② BUNK BEDS



COLOR BY # OF BEDS IN SUITE

- SINGLE
- DOUBLE
- TRIPLE
- QUAD
- QUINT
- SEXTUPLE
- BATHROOM
- CLOSET
- TUTOR
- STAFF
- COMMON SPACE
- COLLEGE RESERVED SUITE
- NOT IN USE

1306 MASSACHUSETTS AVE., FAIRFAX HALL
SECOND FLOOR
ADAMS HOUSE - PHASE II LOTTERY PLANS

Scale 1/16" = 1'-0"
25 March 2020

DRAFT

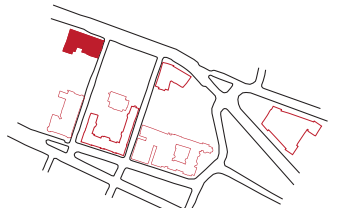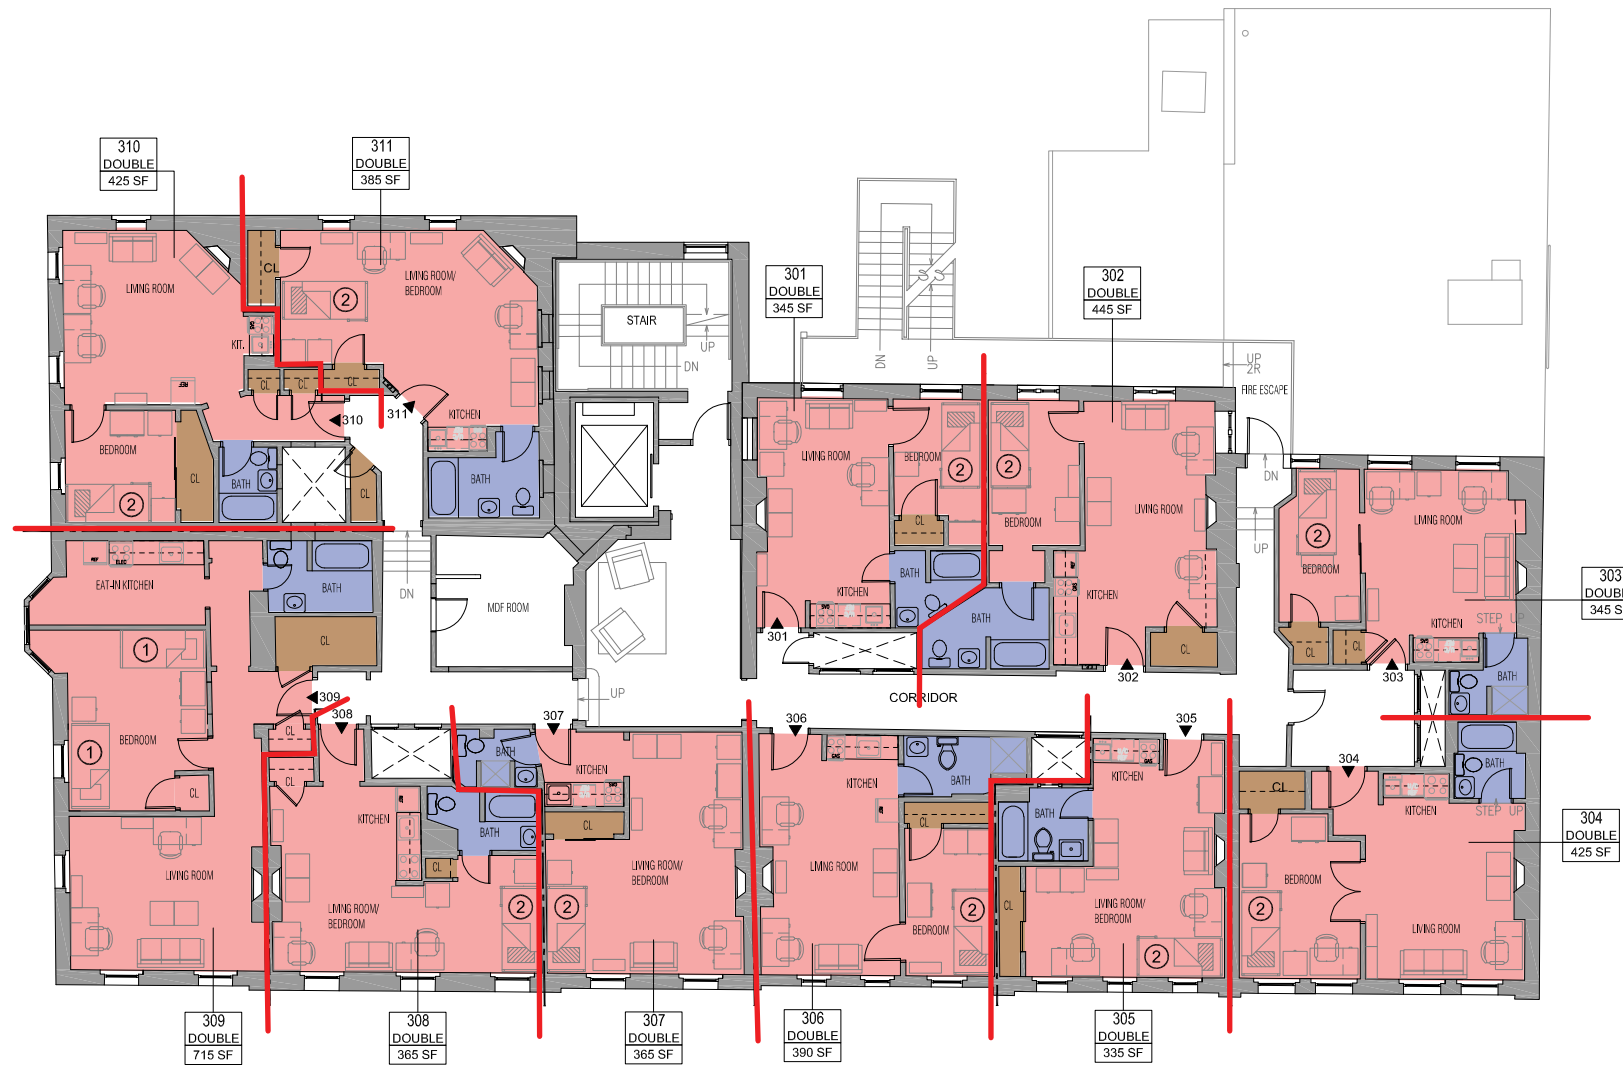

LEGEND

- SUITE BOUNDARY
- ① SINGLE BED
- ② BUNK BEDS


COLOR BY # OF BEDS IN SUITE

- SINGLE
- DOUBLE
- TRIPLE
- QUAD
- QUINT
- SEXTUPLE
- BATHROOM
- CLOSET
- TUTOR
- STAFF
- COMMON SPACE
- COLLEGE RESERVED SUITE
- NOT IN USE

1306 MASSACHUSETTS AVE., FAIRFAX HALL
THIRD FLOOR
ADAMS HOUSE - PHASE II LOTTERY PLANS

Scale 1/16" = 1'-0"
25 March 2020

DRAFT

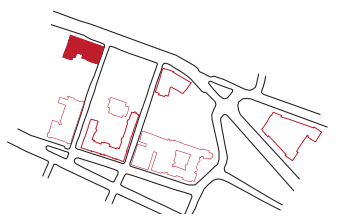

LEGEND

- SUITE BOUNDARY
- ① SINGLE BED
- ② BUNK BEDS

COLOR BY # OF BEDS IN SUITE

- SINGLE
- DOUBLE
- TRIPLE
- QUAD
- QUINT
- SEXTUPLE
- BATHROOM
- CLOSET
- TUTOR
- STAFF
- COMMON SPACE
- COLLEGE RESERVED SUITE
- NOT IN USE

1306 MASSACHUSETTS AVE., FAIRFAX HALL



FOURTH FLOOR

ADAMS HOUSE - PHASE II LOTTERY PLANS

Scale 1/16" = 1'-0"

25 March 2020

DRAFT

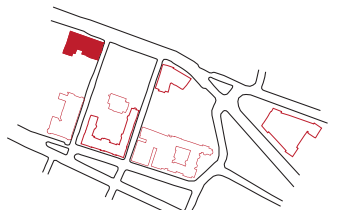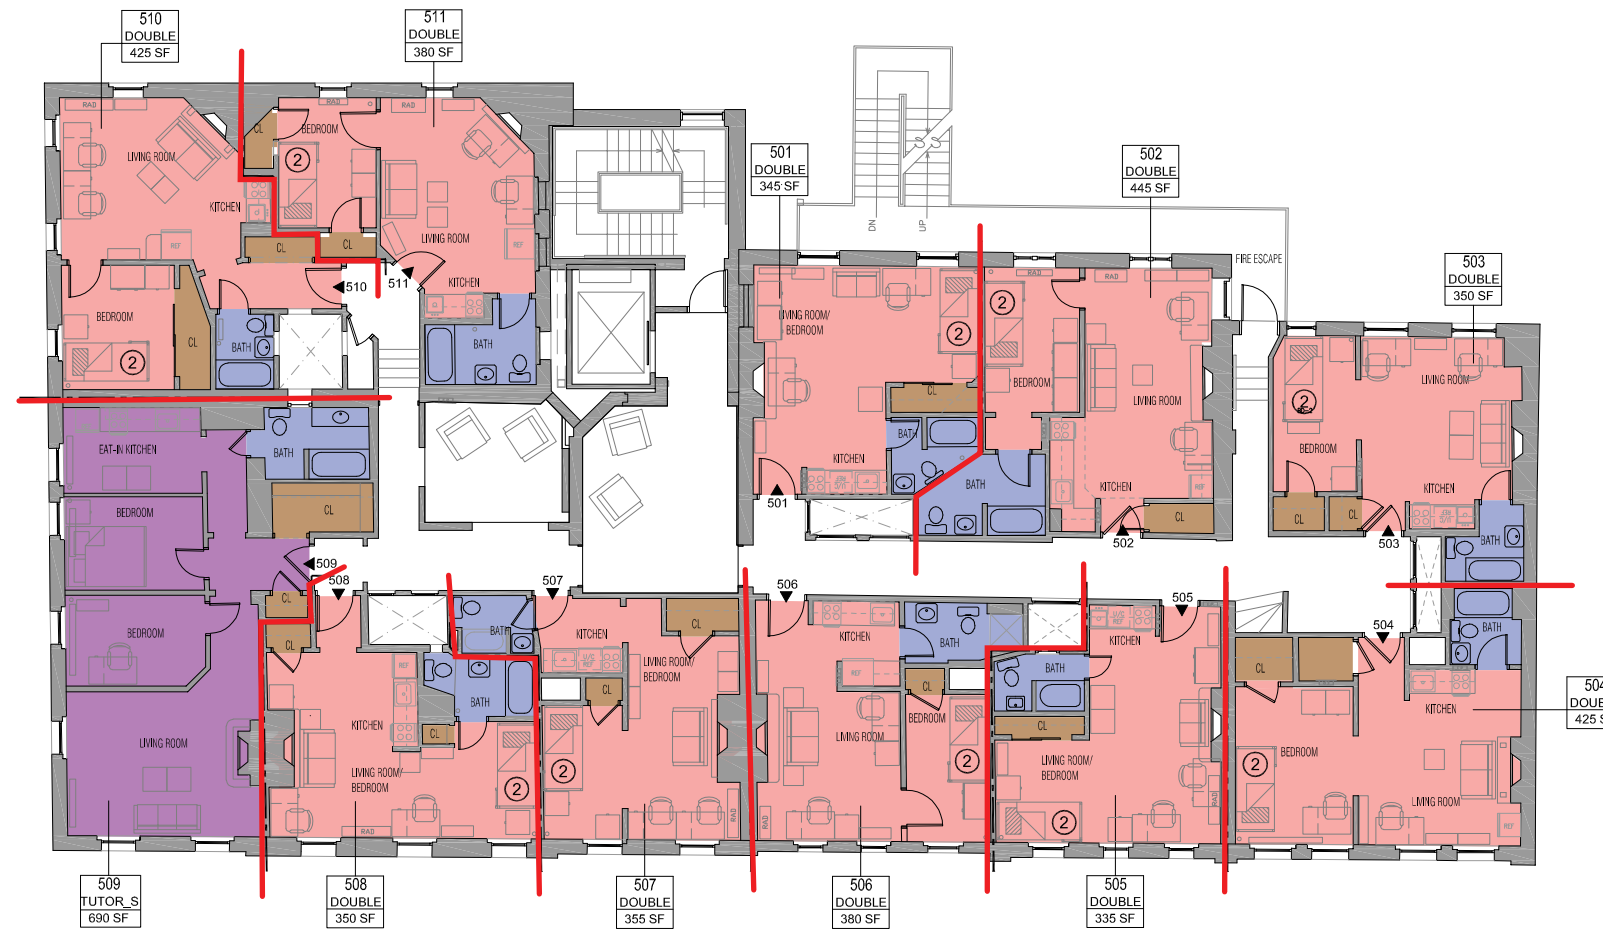


LEGEND

- SUITE BOUNDARY
- ① SINGLE BED
- ② BUNK BEDS

COLOR BY # OF BEDS IN SUITE

- SINGLE
- DOUBLE
- TRIPLE
- QUAD
- QUINT
- SEXTUPLE
- BATHROOM
- CLOSET
- TUTOR
- STAFF
- COMMON SPACE
- COLLEGE RESERVED SUITE
- ▨ NOT IN USE



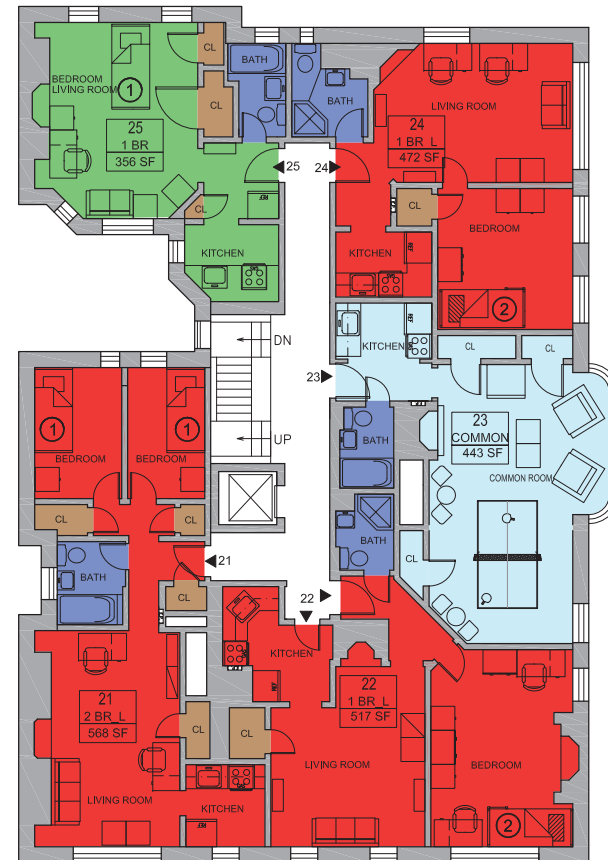

- SINGLE
- DOUBLE
- TRIPLE
- QUAD
- TUTOR
- COMMON ROOM
- BATHROOM
- CLOSET
- COLLEGE RESERVED SUITE


65 MT. AUBURN STREET, RIDGELY HALL
SECOND FLOOR

DUNSTER HOUSE LOTTERY PLANS

Scale 1/16" = 1'-0"

7 March 2014

A1.42

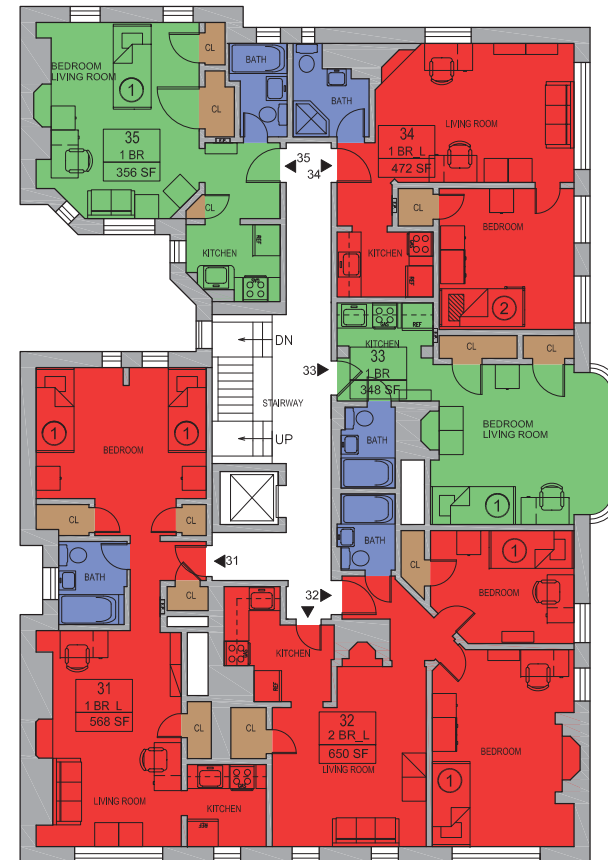

- SINGLE
- DOUBLE
- TRIPLE
- QUAD
- TUTOR
- COMMON ROOM
- BATHROOM
- CLOSET
- COLLEGE RESERVED SUITE


65 MT. AUBURN STREET, RIDGELY HALL
THIRD FLOOR

DUNSTER HOUSE LOTTERY PLANS

Scale 1/16" = 1'-0"

7 March 2014

A1.43

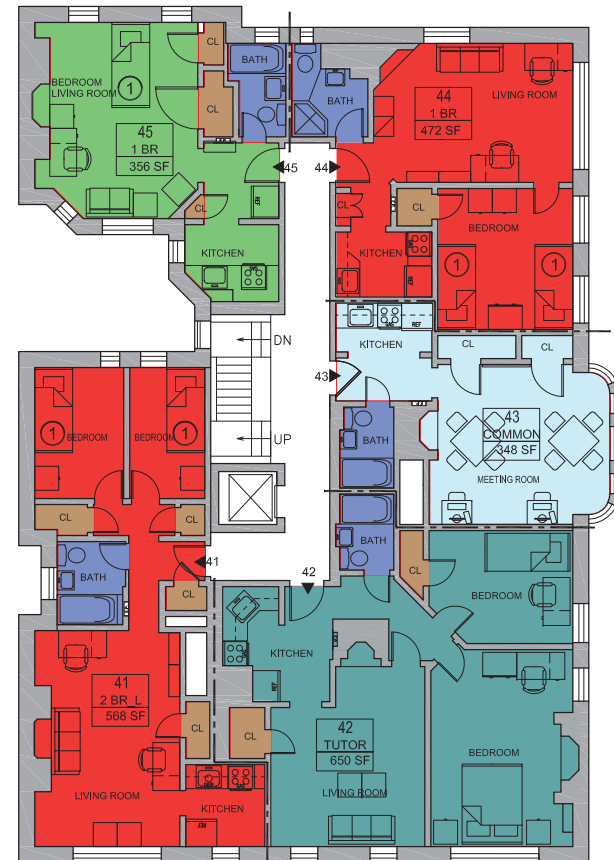

- SINGLE
- DOUBLE
- TRIPLE
- QUAD
- TUTOR
- COMMON ROOM
- BATHROOM
- CLOSET
- COLLEGE RESERVED SUITE


65 MT. AUBURN STREET, RIDGELY HALL
FOURTH FLOOR

DUNSTER HOUSE LOTTERY PLANS

Scale 1/16" = 1'-0"

7 March 2014

A1.44

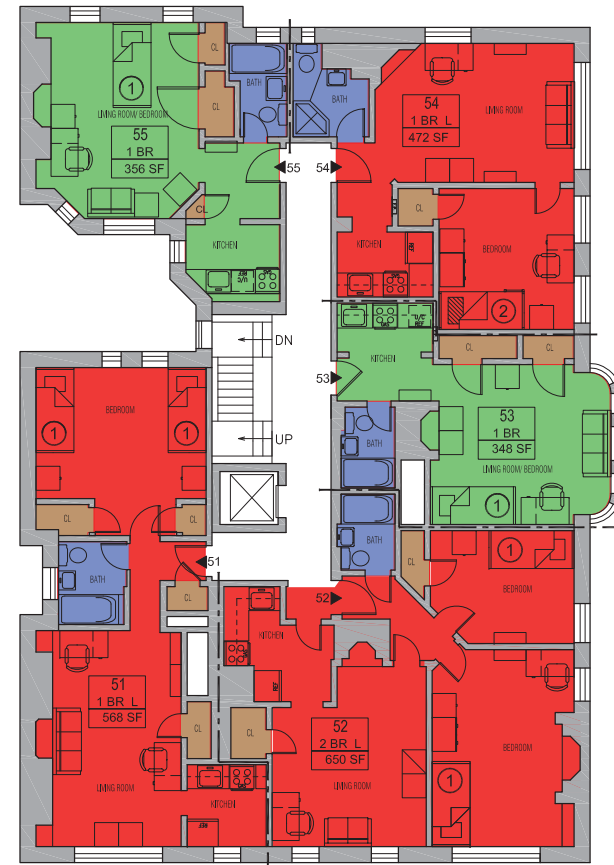

- SINGLE
- DOUBLE
- TRIPLE
- QUAD
- TUTOR
- COMMON ROOM
- BATHROOM
- CLOSET
- COLLEGE RESERVED SUITE


65 MT. AUBURN STREET, RIDGELY HALL
FIFTH FLOOR

DUNSTER HOUSE LOTTERY PLANS

Scale 1/16" = 1'-0"

7 March 2014

A1.45

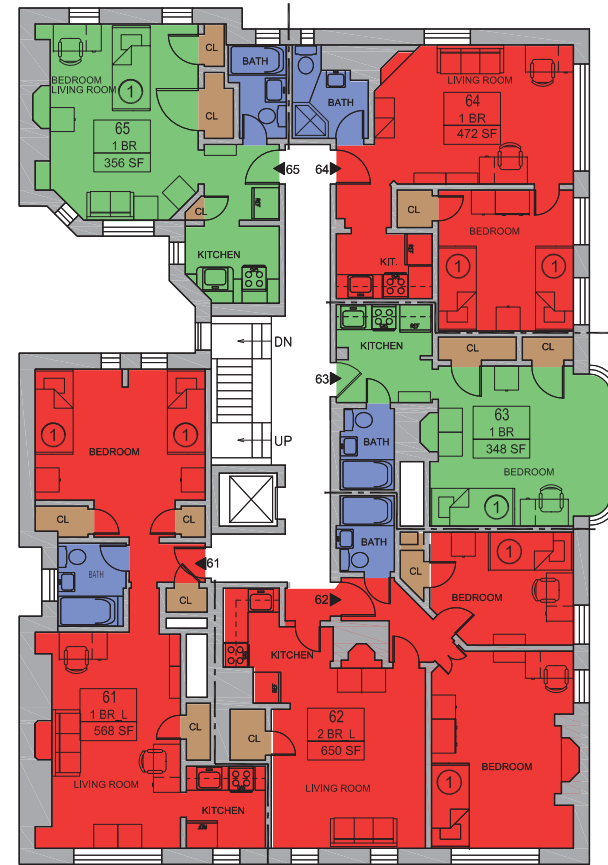

- SINGLE
- DOUBLE
- TRIPLE
- QUAD
- TUTOR
- COMMON ROOM
- BATHROOM
- CLOSET
- COLLEGE RESERVED SUITE

65 MT. AUBURN STREET, RIDGELY HALL
SIXTH FLOOR

DUNSTER HOUSE LOTTERY PLANS

Scale 1/16" = 1'-0"

7 March 2014

A1.46